


REVISIONS

A) Tender Issue
01.12.2023




TENDER

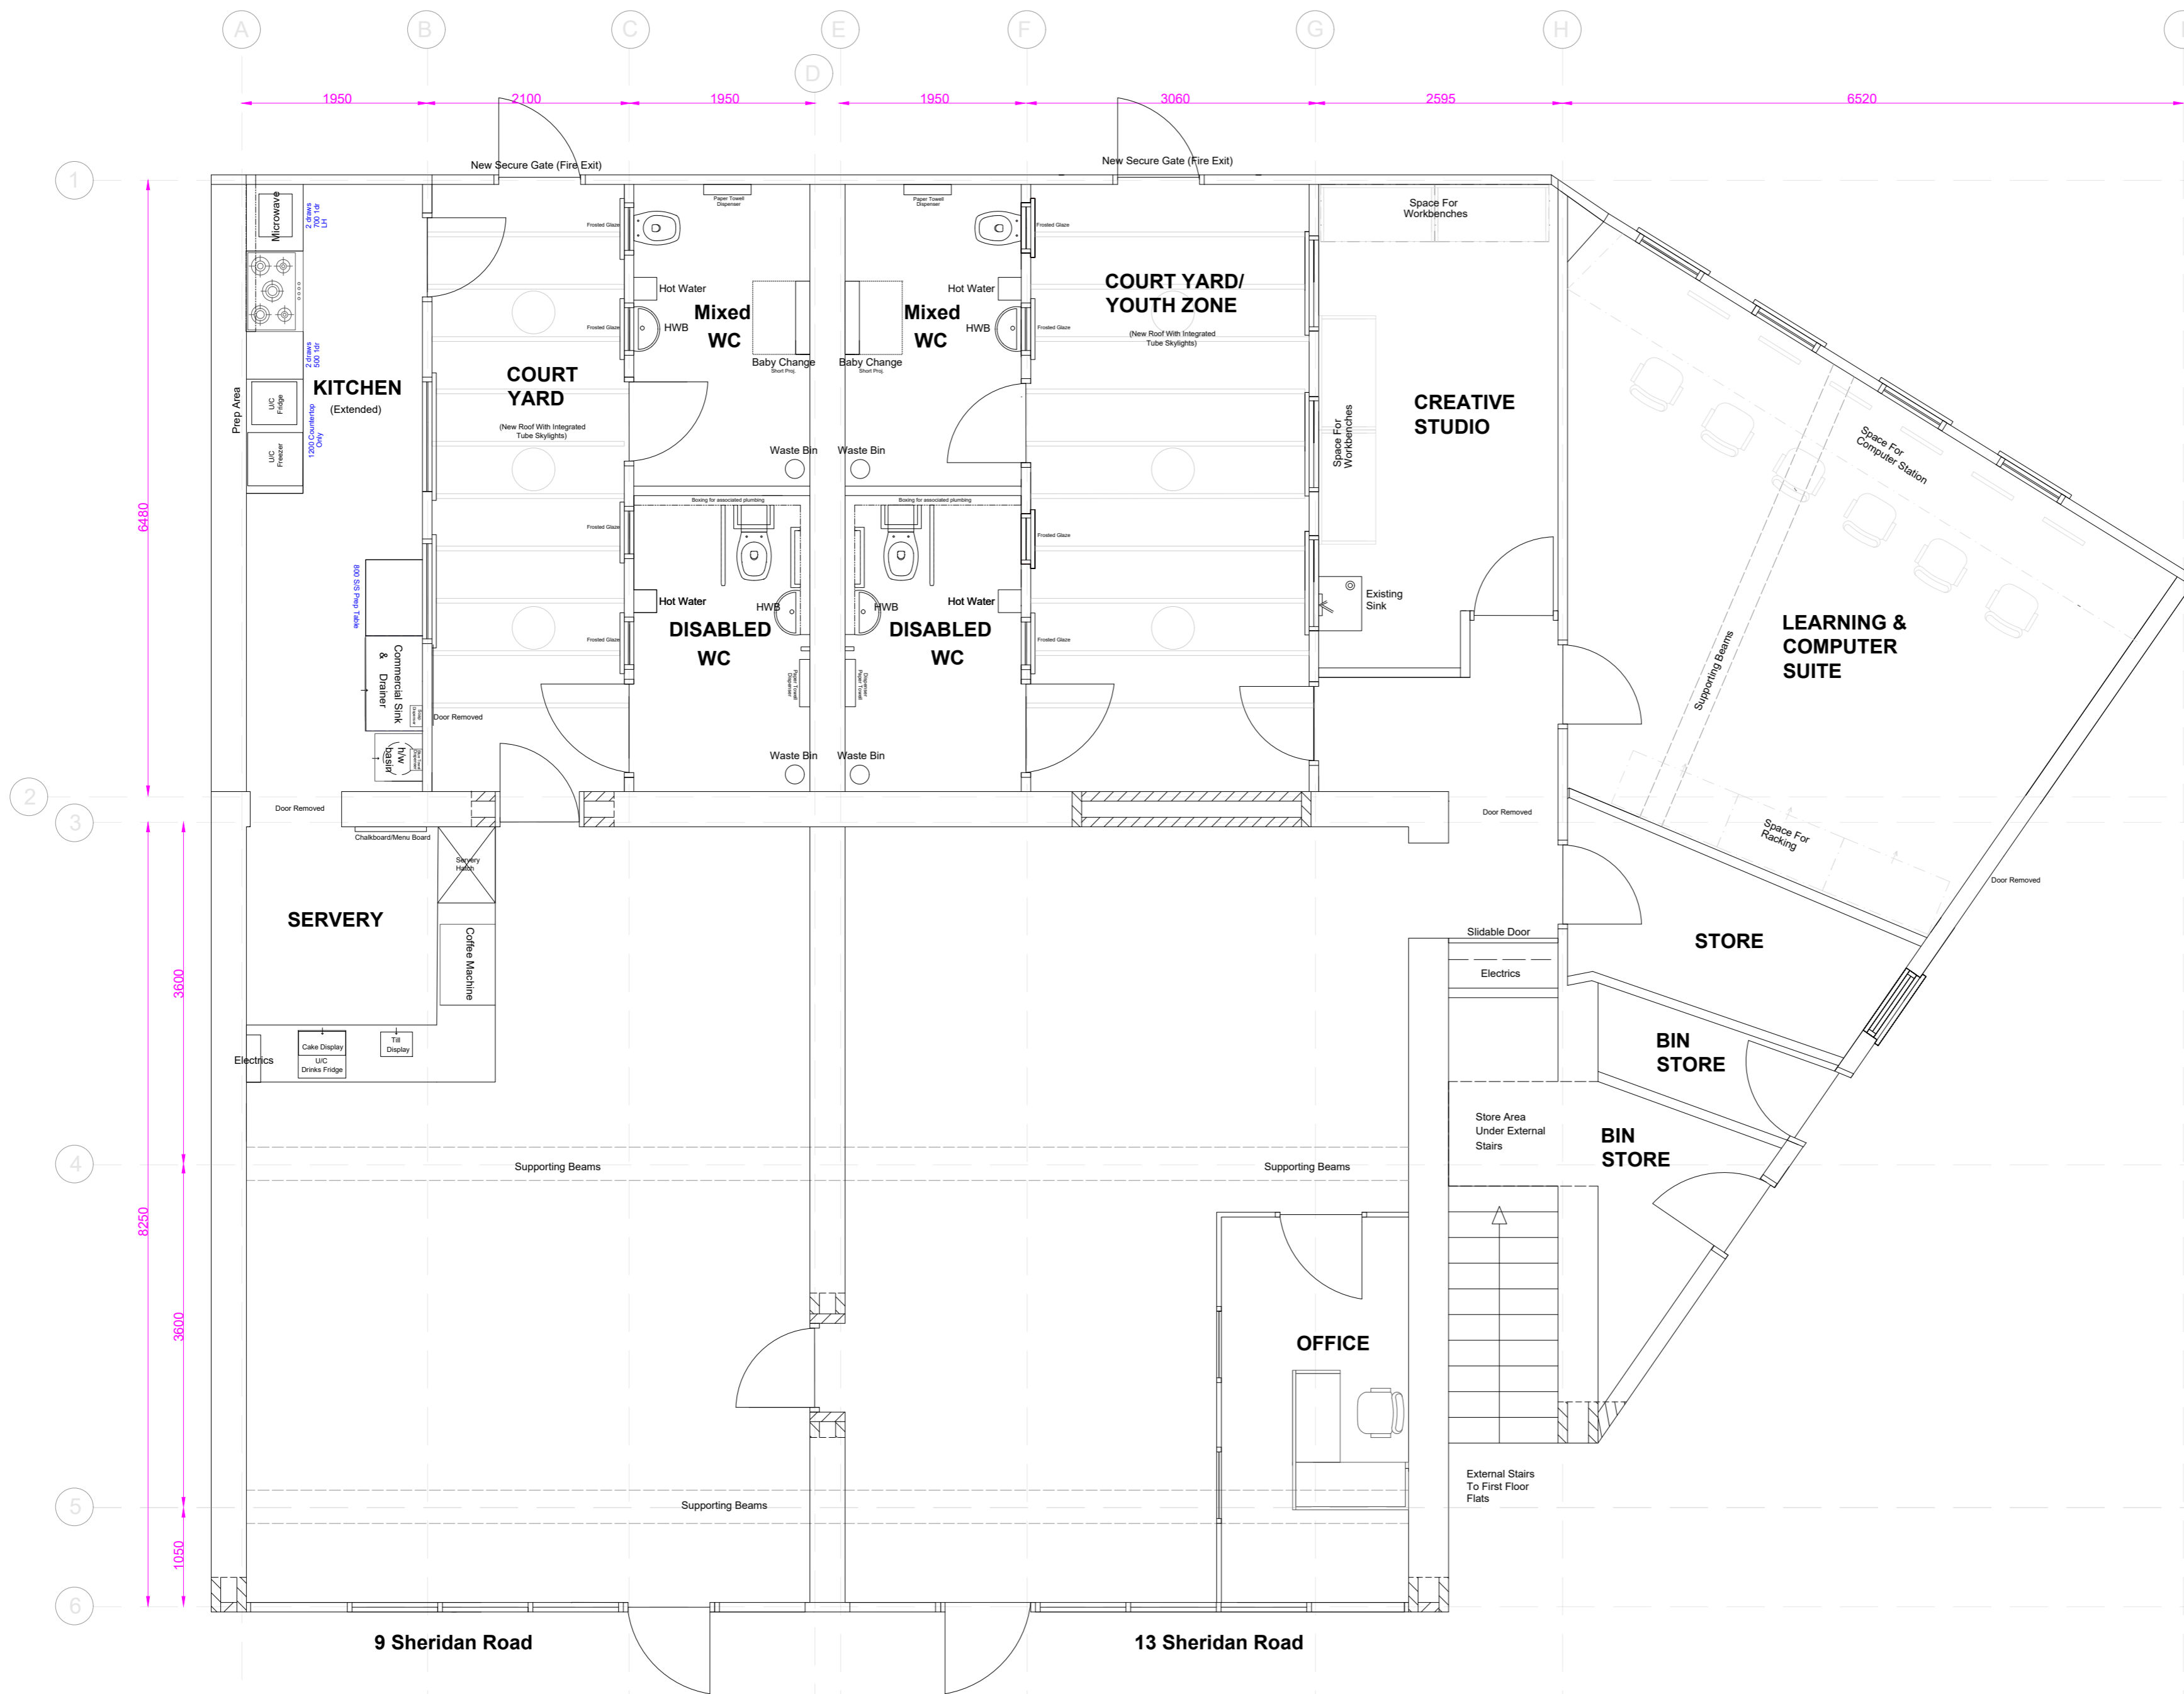

Eurling Roger Walton, C. Eng. M.I.C.E.
Strategic Director (Operations & Commercial)

Sheridan Road Shops - Crosslinks
Proposed Floor Plan

9 & 13 Sheridan Road
Dover

 

Designed:	Drawn: KB	Date: OCT 2023
1:50 @ A2	Drawing Number: C55.508-011	Rev: A