


Front Elevation




REVISIONS

A) Tender Issue
01.12.2023

Rear Elevation

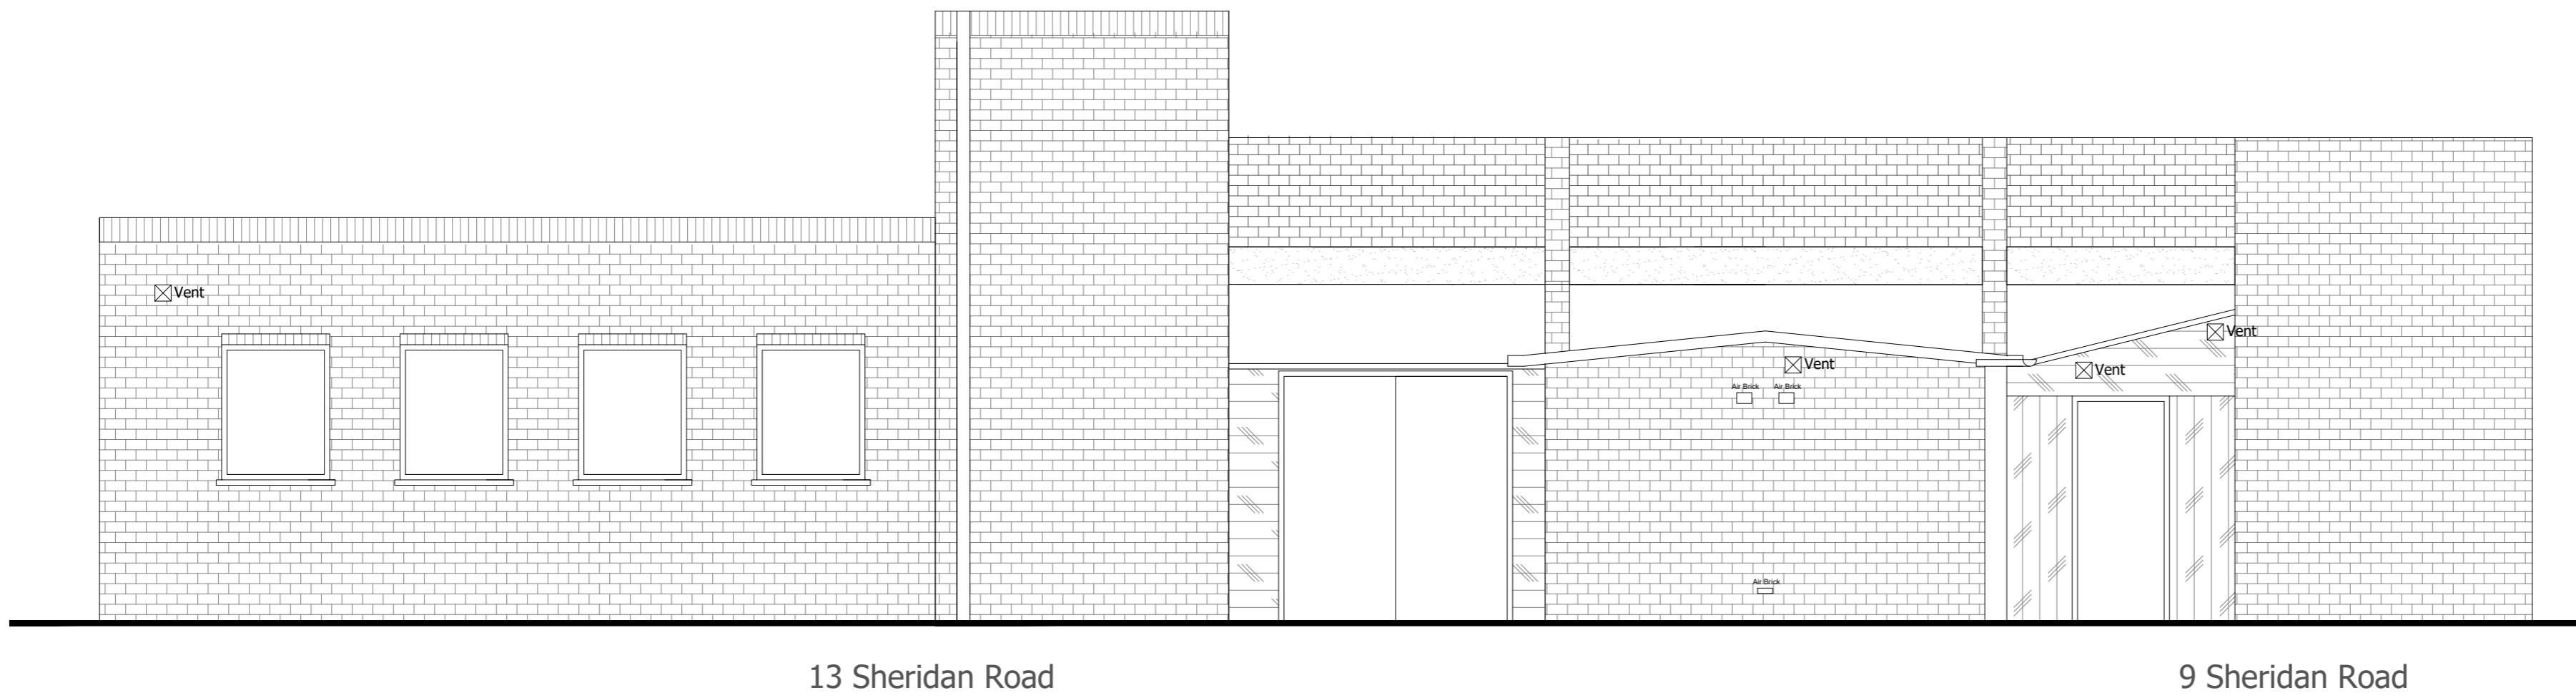

East Elevation - 13 Sheridan Road

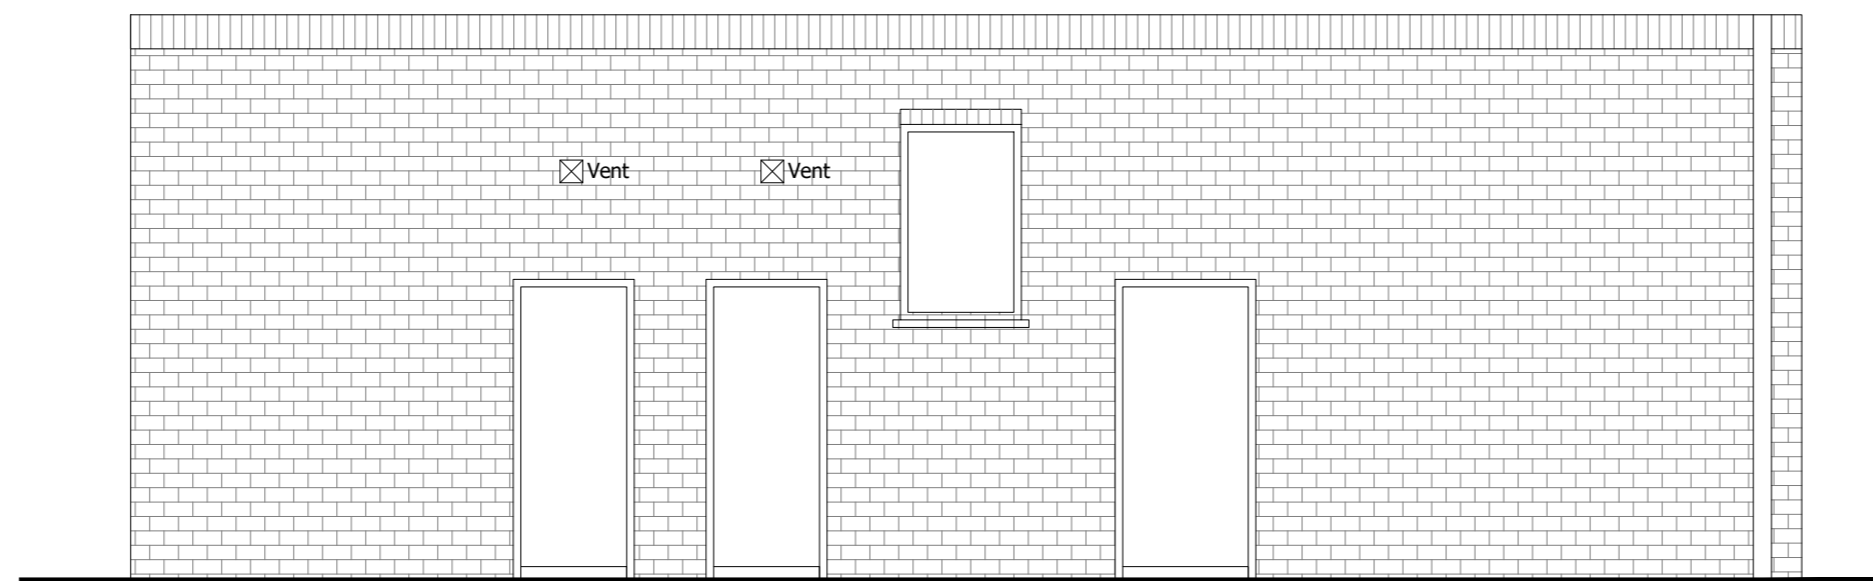

TENDER


DOVER
DISTRICT
COUNCIL

Property Services
Dover District Council
White Cliffs Business Park
Dover Kent CT16 3PJ
Tel: (01304) 821199
Fax: (01304) 872240

Eurling Roger Walton, C. Eng. M.I.C.E.
Strategic Director (Place & Environment)

Sheridan Road Shops - Crosslinks
Existing Elevations

9 & 13 Sheridan Road
Dover

 

Designed:	Drawn: KB	Date: DEC 2023
1:50 @ A2	Drawing Number: C55.508-007	Rev: A