



**REVISIONS**

A) Tender Issue  
01.12.2023


**Front Elevation**

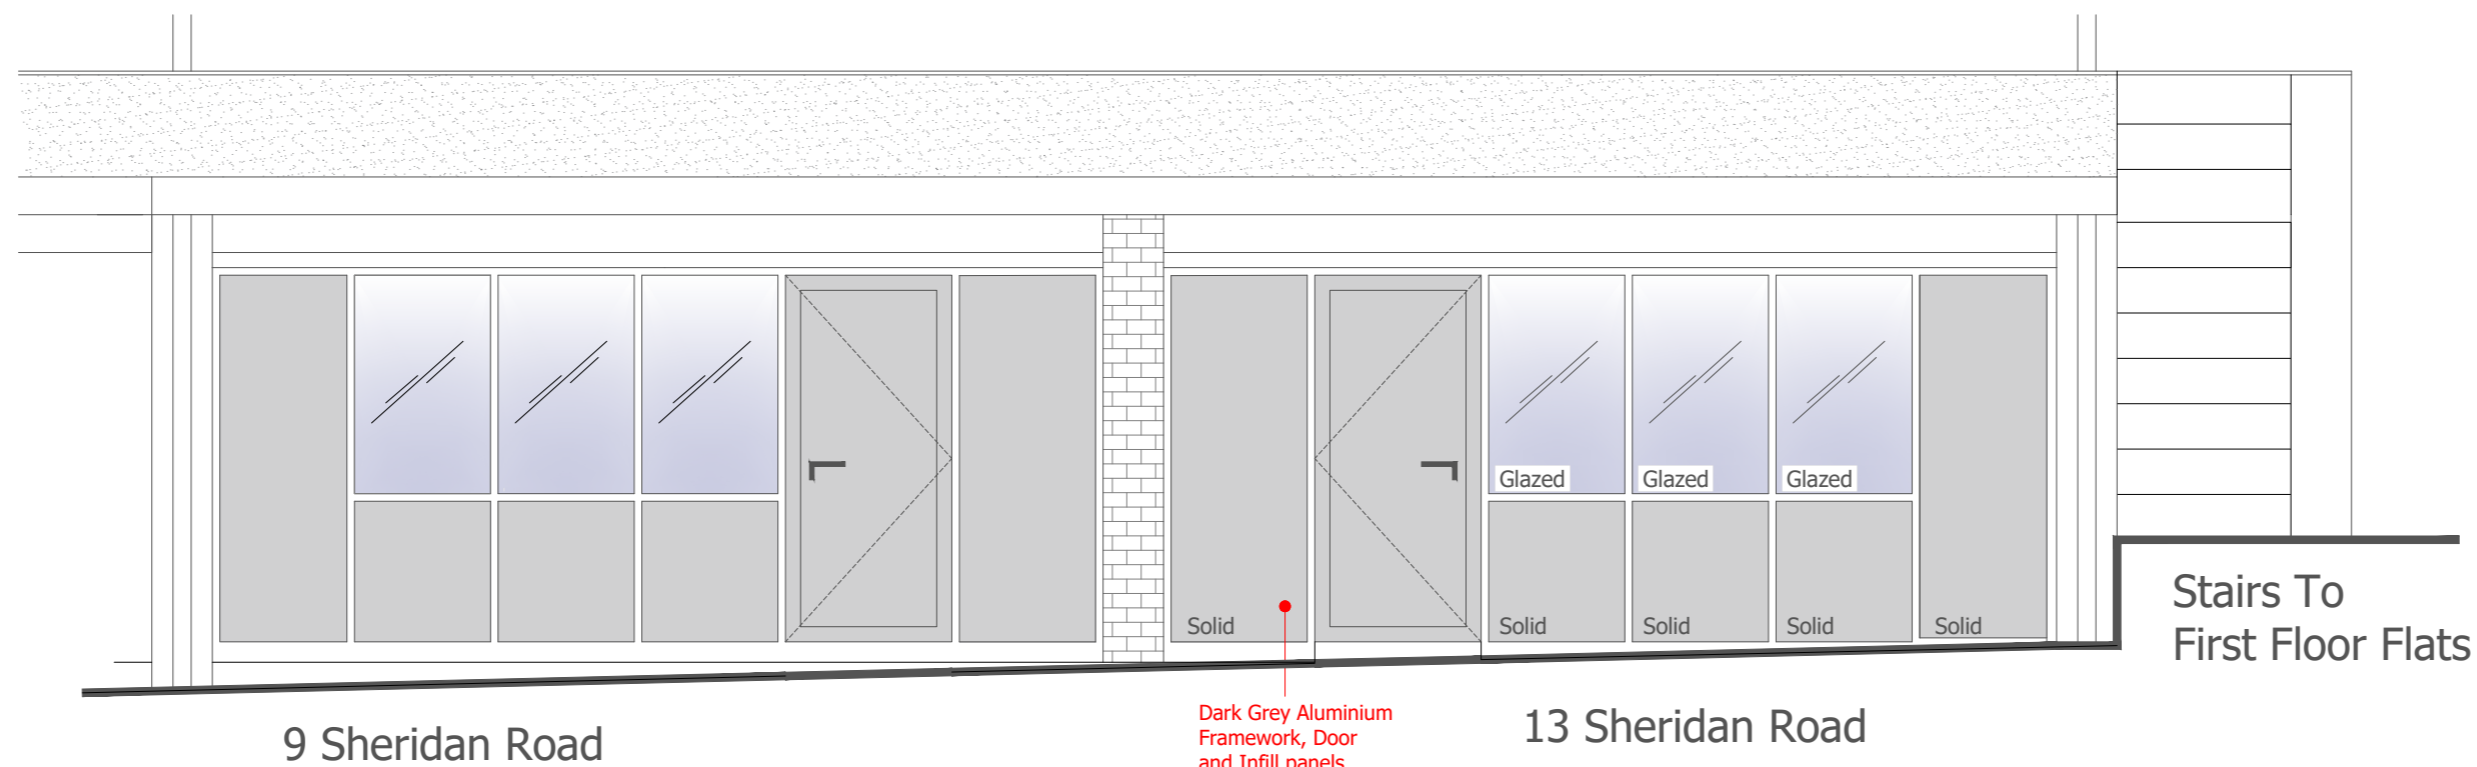

**Rear Elevation**

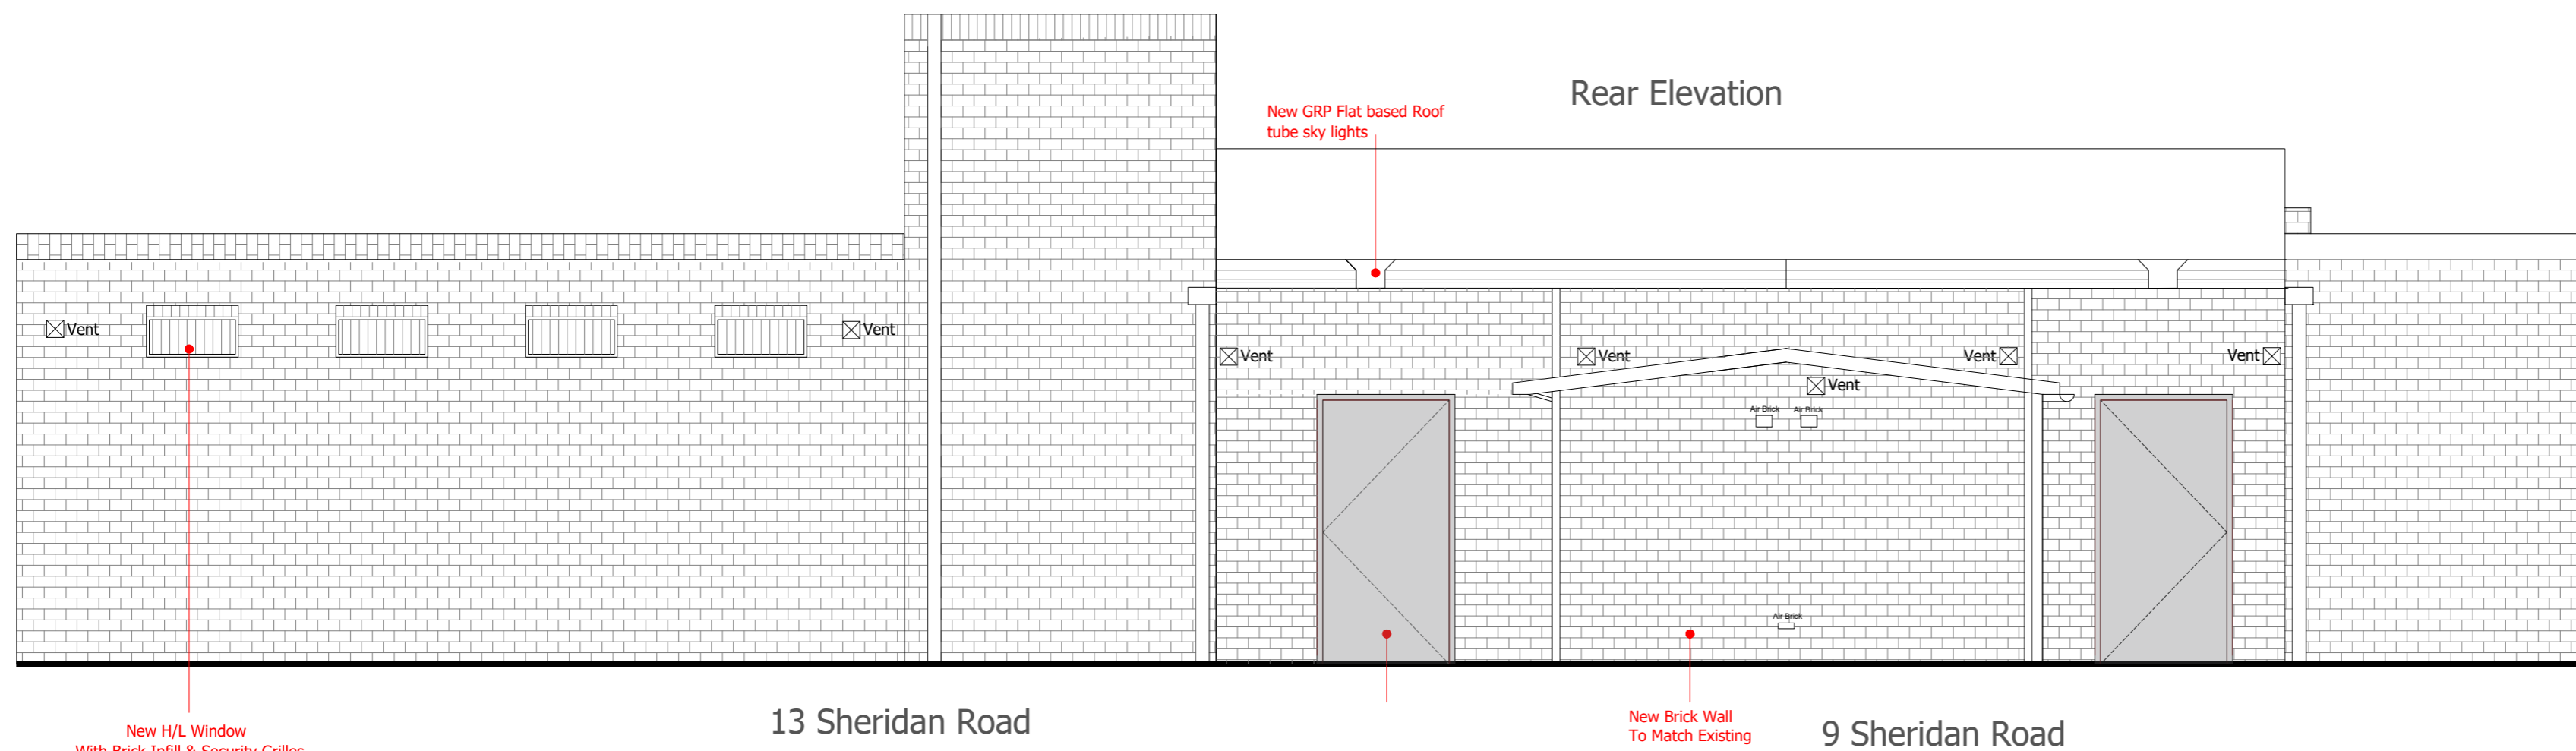

**South East Elevation - 13 Sheridan Road**

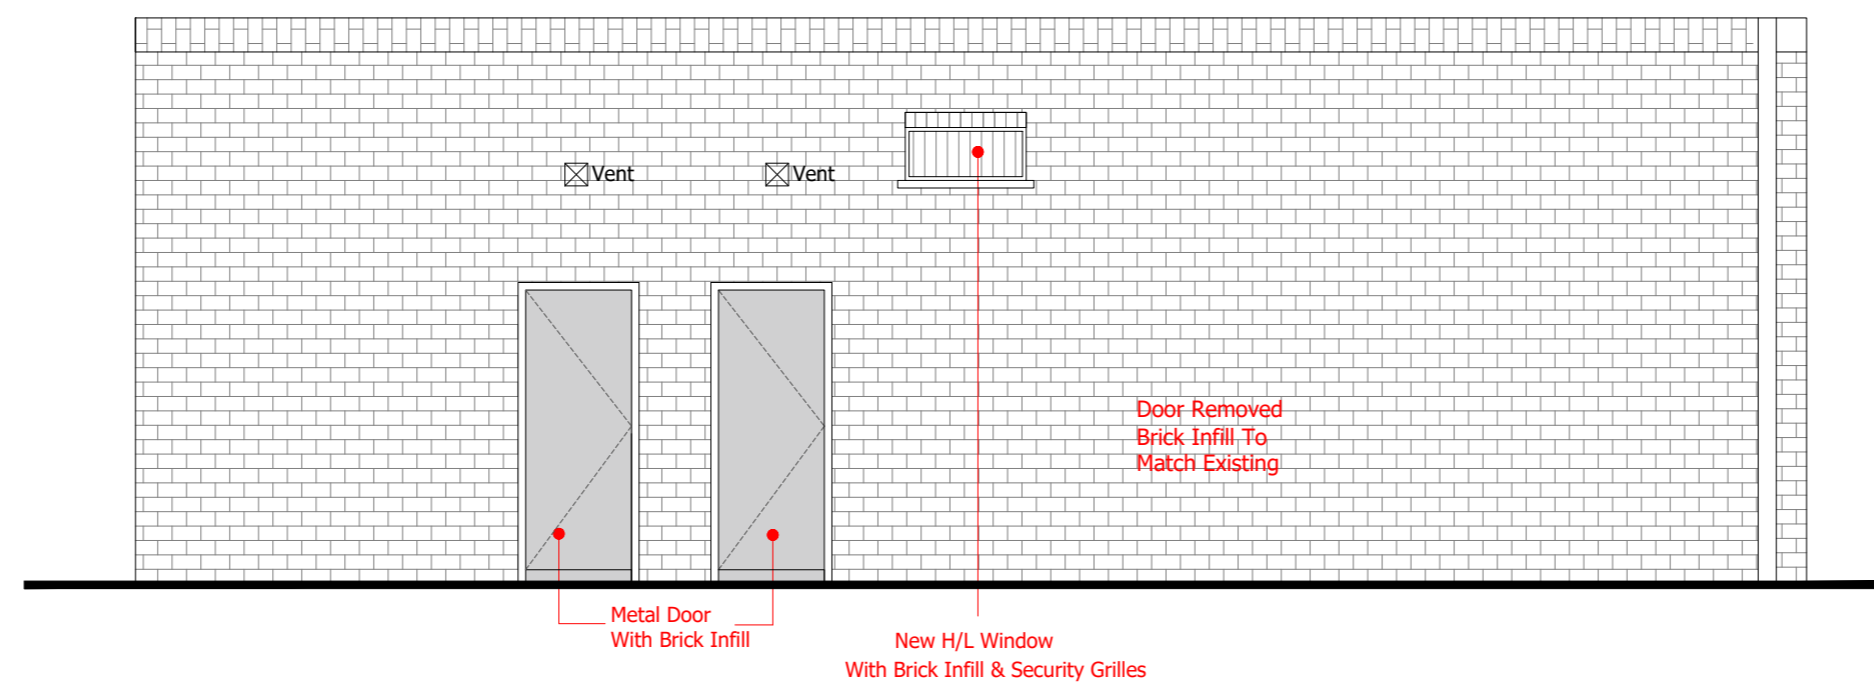

**TENDER**



Eurling Roger Walton, C. Eng. M.I.C.E.  
Strategic Director (Operations & Commercial)

Sheridan Road Shops - Crosslinks  
Proposed Elevations

9 & 13 Sheridan Road  
Dover



Designed:	Drawn: KB	Date: OCT 2023
1:50 @ A2	C55.508-012	Rev A