


This map is reproduced from Ordnance Survey material with the permission of Ordnance Survey on behalf of the Controller of Her Majesty's Stationery Office © Crown copyright. Unauthorised reproduction infringes Crown copyright and may lead to prosecution or civil proceedings. Dover District Council Licence No. 100019780 published 2018

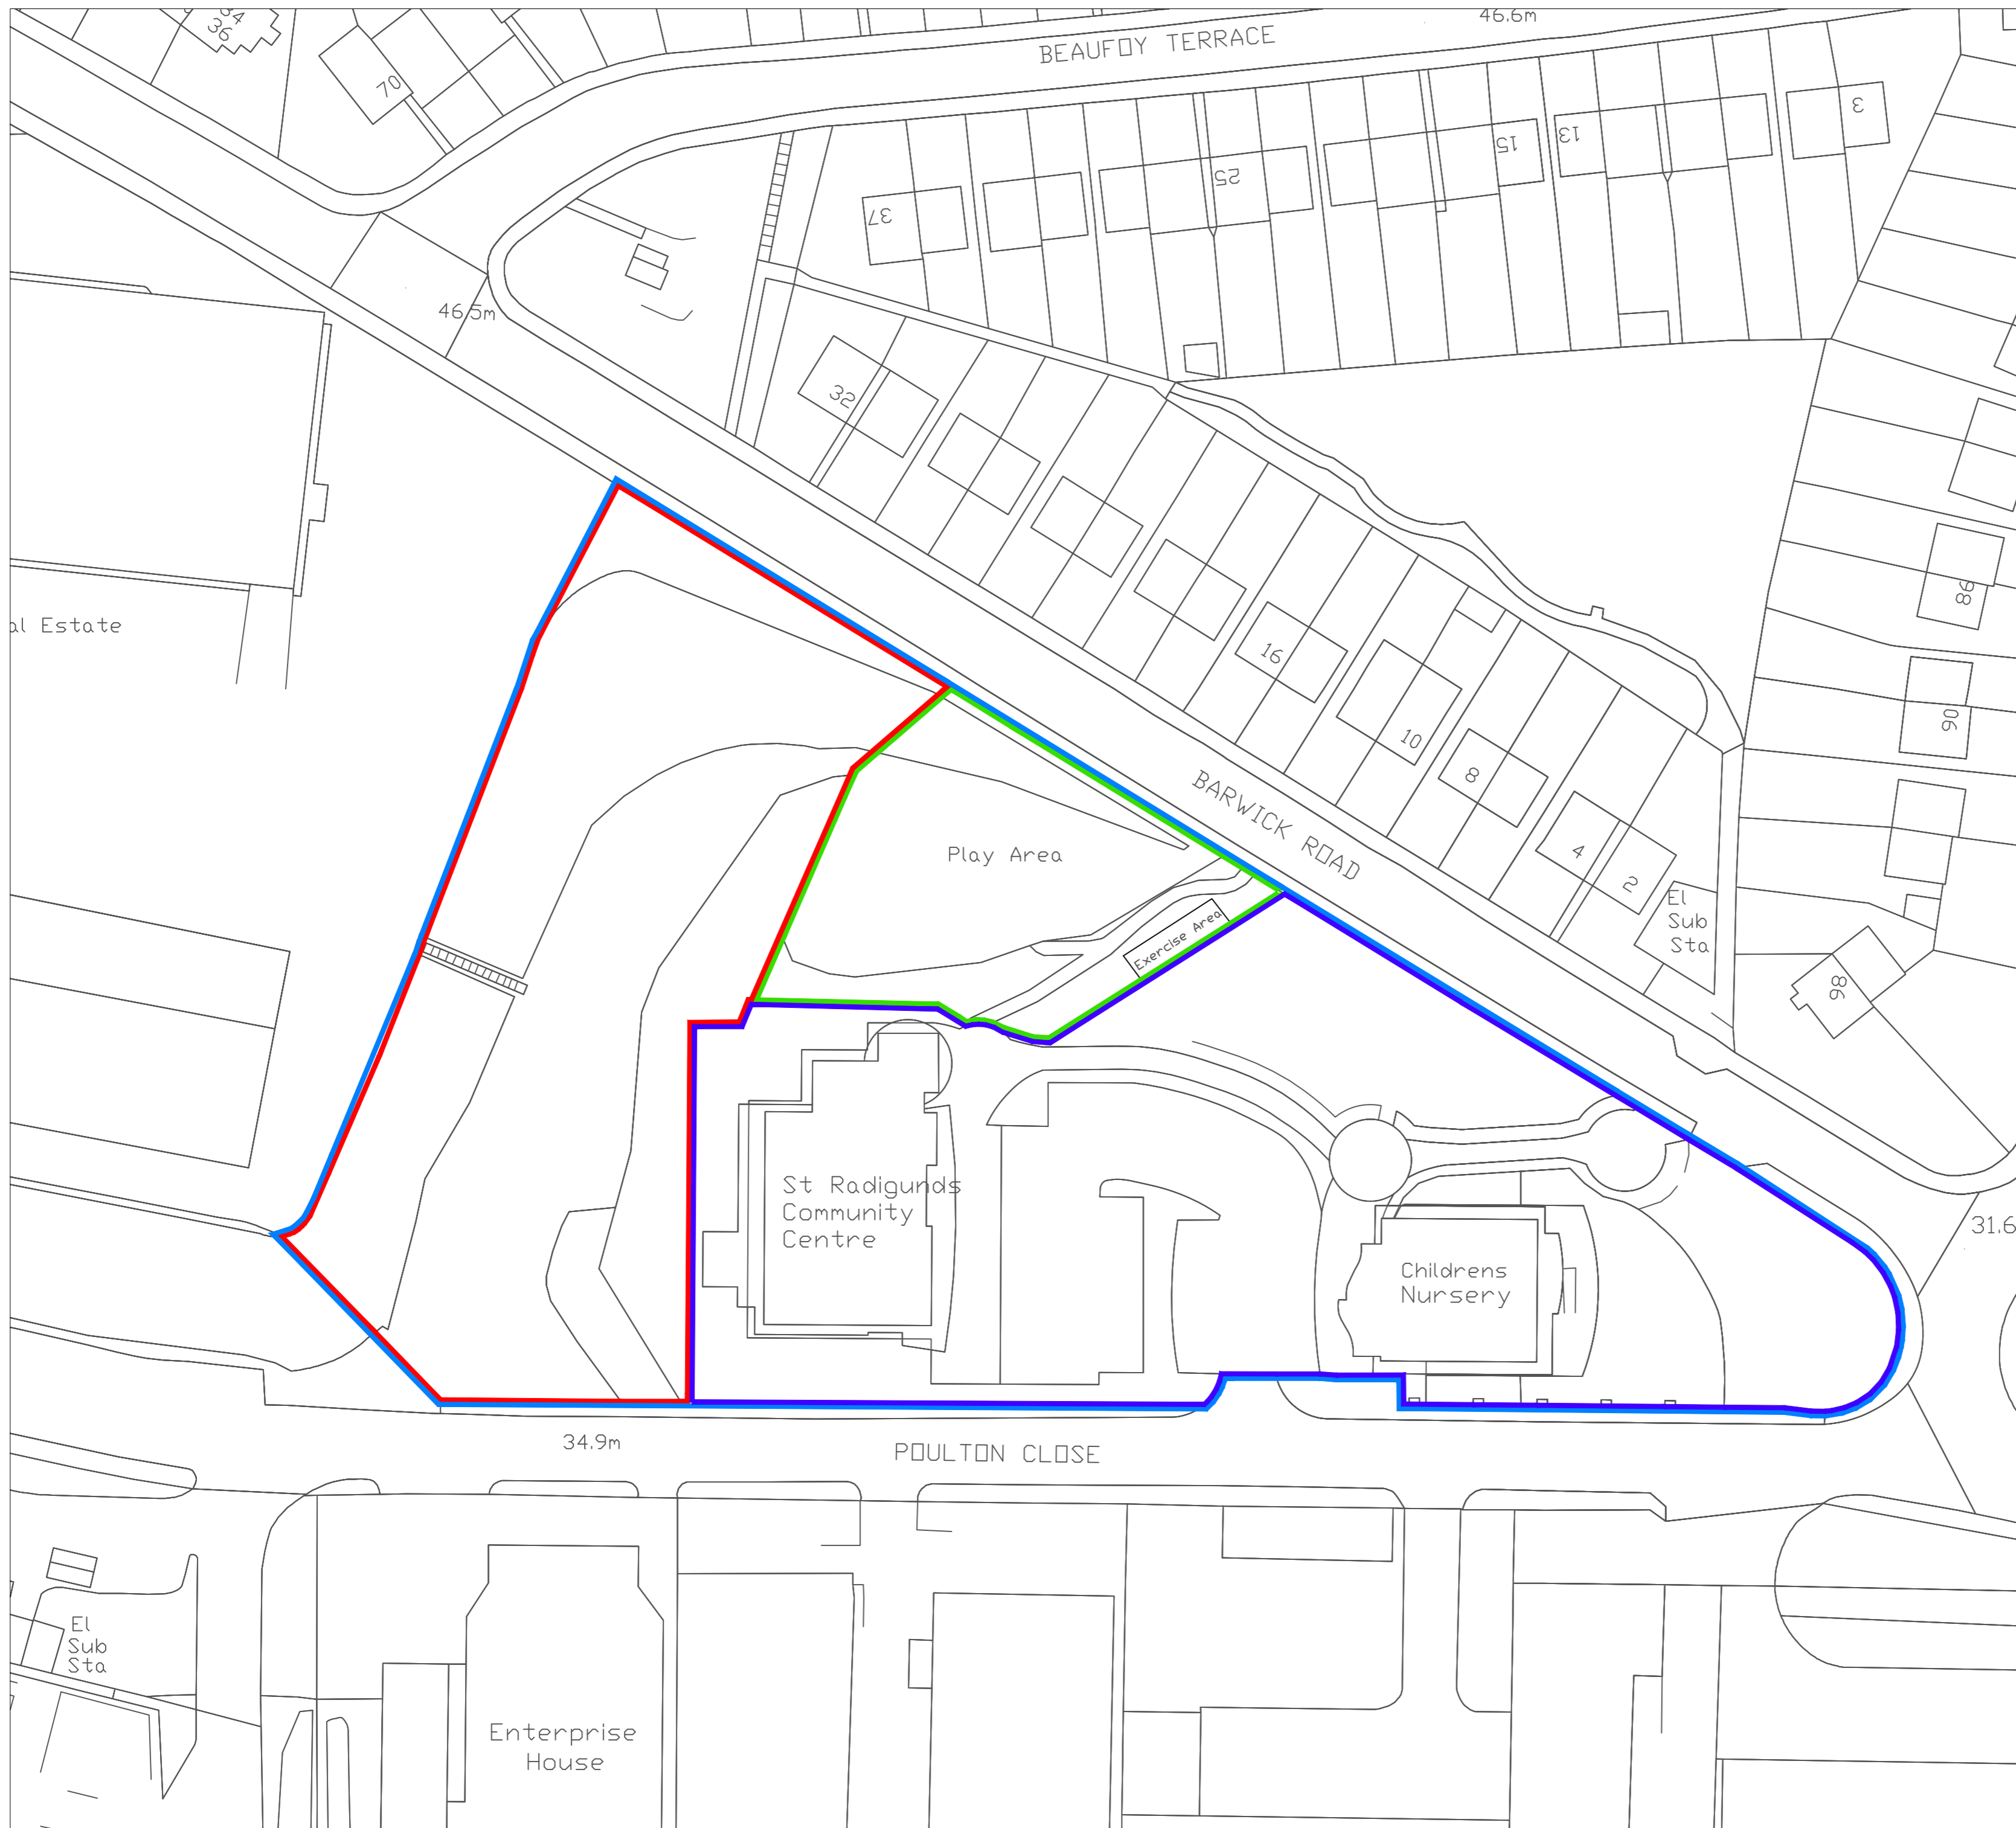

- Overall Site Area
- St Radigunds Community Centre Lease Area
- Poulton Close DDC Development
- Play Area Maintained By Parks & Open Spaces Department




Property Services  
 Dover District Council  
 White Cliffs Business Park  
 Dover Kent CT16 3PJ  
 Tel: (01304) 821199  
 Fax: (01304) 872240

Eurling Roger Walton, C. Eng M.I.C.E.  
 Strategic Director (Operations & Commercial)

Scheme  
**Land Transfer**  
**DDC Land Identification Plan**

Location  
**St Radigunds Community Centre**  
**Poulton Close, Dover**

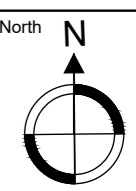

Designed:	Drawn: KB	Date: AUG 2021
1:500@A2	Drawing Number	Rev