



Department for
Communities and
Local Government

Rebecca Champion
Valuation Officer
Dover District Council
White Cliffs Business Park
Dover
Kent
CT16 3PJ

Our ref: HAPF/004/4/0010 Part 1
Your ref: RRE/RJC/DO180

30 March 2017

Dear Mrs Champion

HOUSING ACT 1985 - SECTION 12
Land off Barwick Road, Dover, CT17 0LL


1. Thank you for your email of 6th March 2017 (and attachments).
2. In exercise of his powers under section 12 of the Housing Act 1985, and after consulting with the Homes and Communities Agency, the Secretary of State for Communities and Local Government hereby consents to Dover City Council to appropriate land off Barwick Road, Dover, CT17 0LL (as outlined in red on the attached site plan) from the General Fund to the Housing Revenue Account for community purpose as a play area.
3. The consent is numbered HSG S12-16-17/02. Please quote this reference, along with the reference above, in any future correspondence relating to this consent.
4. If you have any further queries regarding this matter please contact Henry Boye on 0303 444 3739.

Yours sincerely

Rebecca Shrubsole

Affordable Housing Management & Standards
Department for Communities and Local
Government
3rd Floor, North West Quarter
Fry Building
2 Marsham Street
London, SW1P 4DF


Tel 0303 444 3728
Email: Henry.Boye@communities.gsi.gov.uk

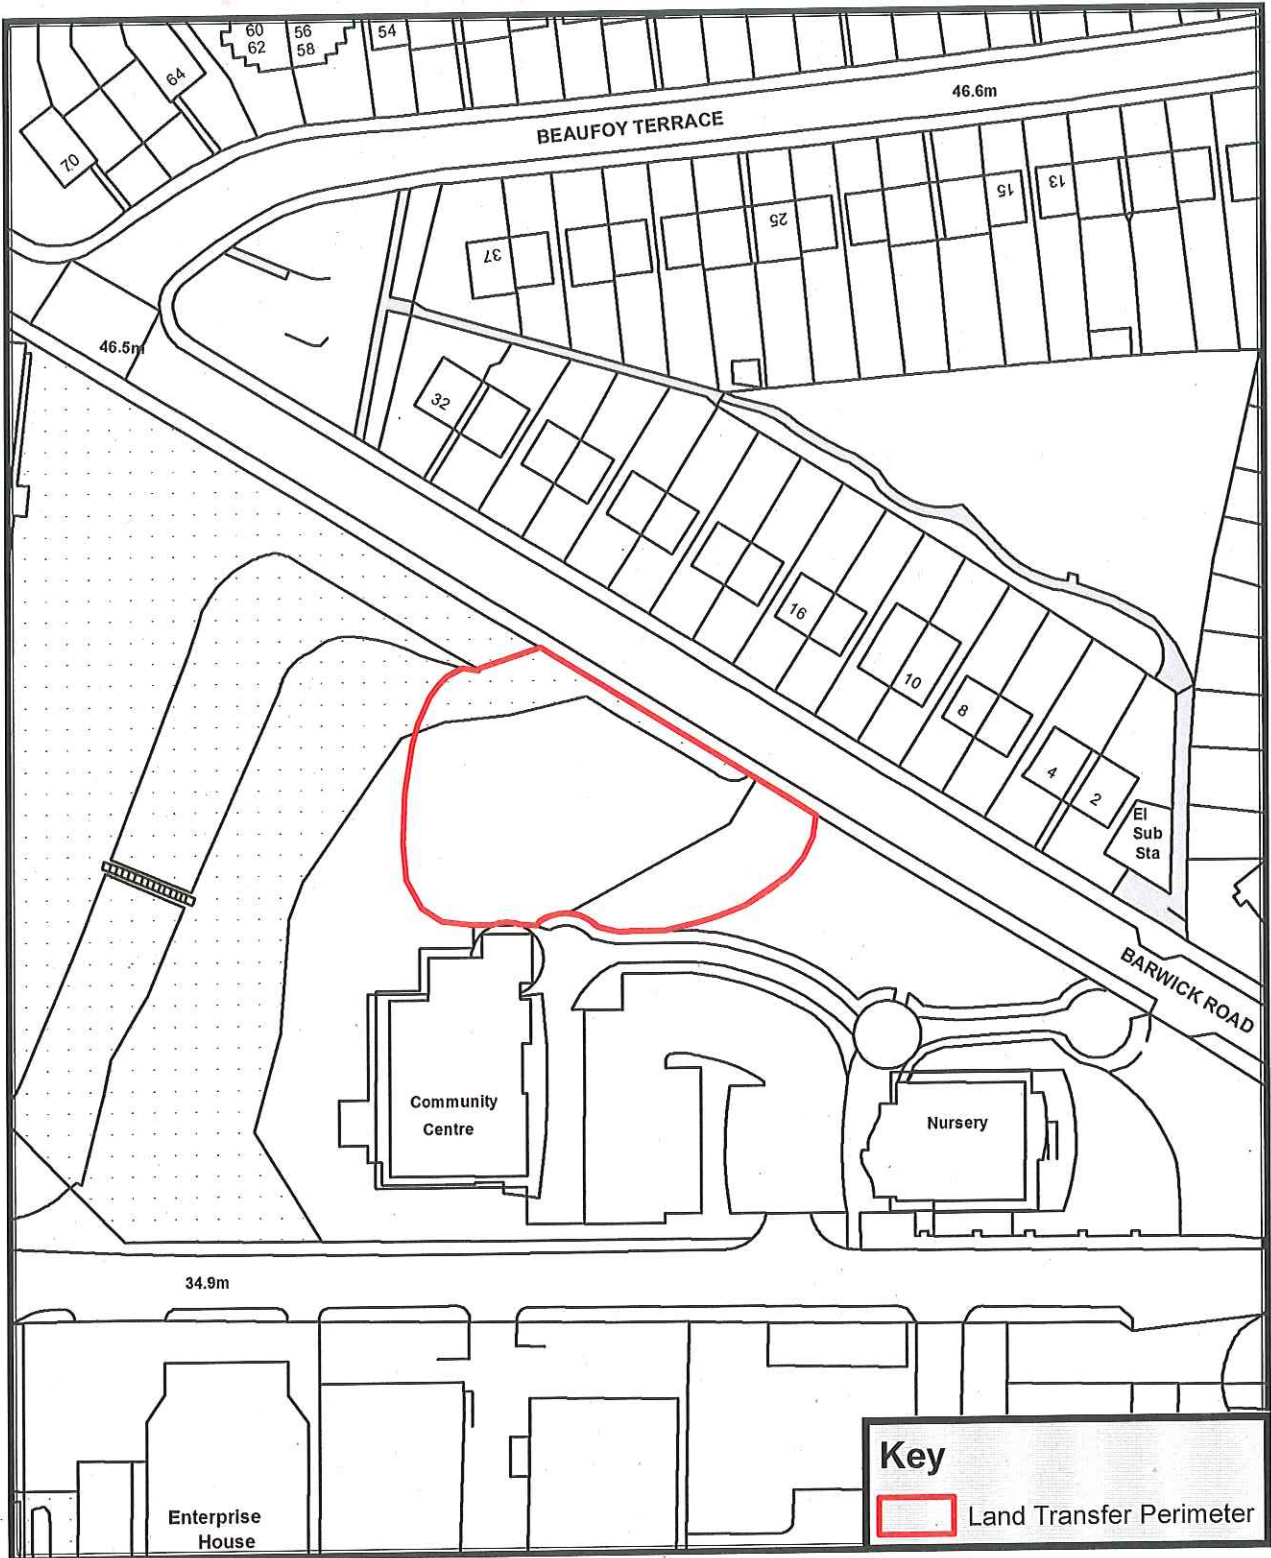

Scale 1:1000

Address: Land at Triangles Community Centre
Dover

Postcode: CT17 0HL

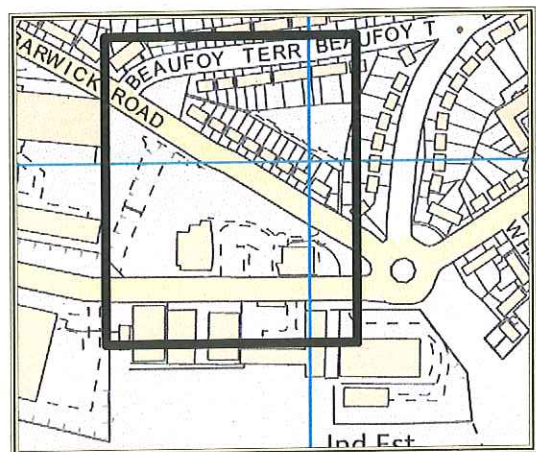

Scale 1:5,000