


This plan has been produced for Planning Committee purposes only. No further copies may be made

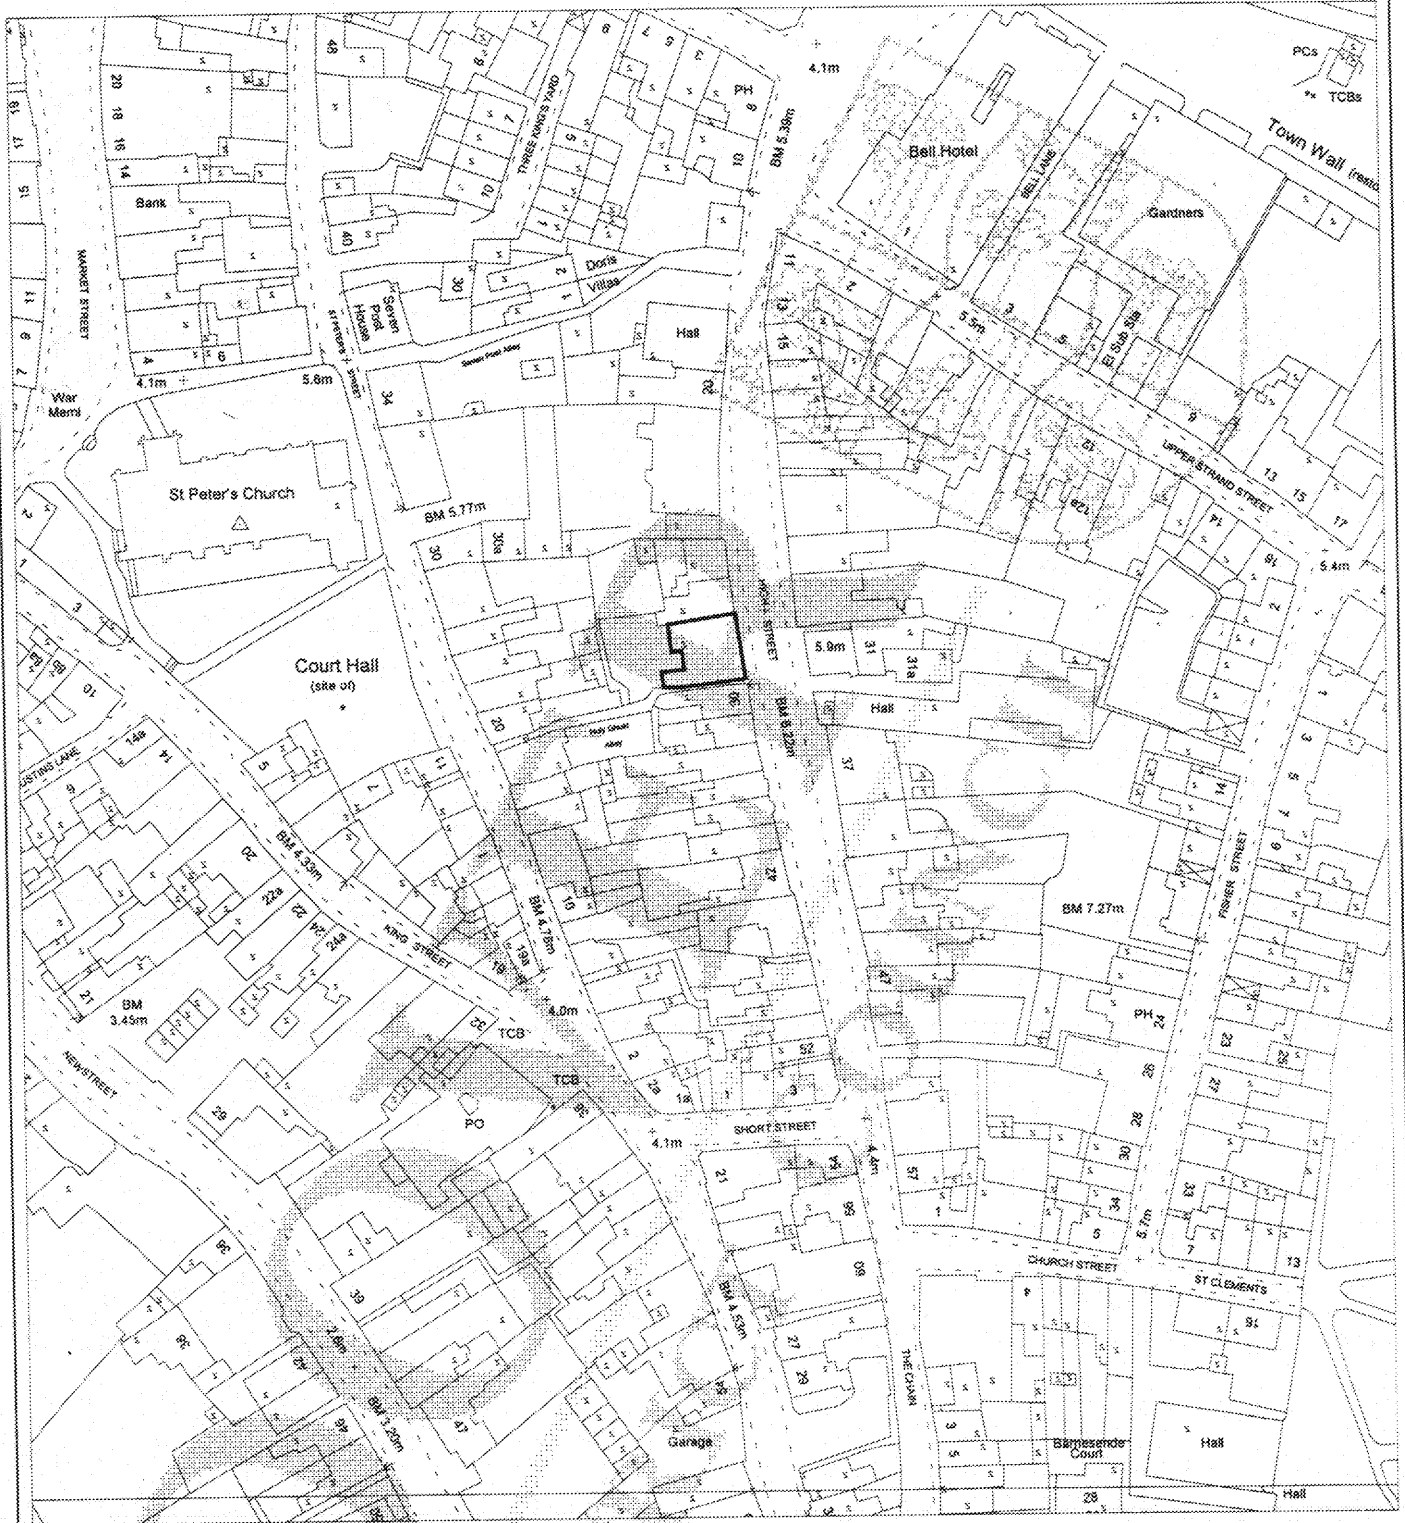

Scale: 1/1250

**Agenda Item: 28 High Street
Sandwich**

Reproduced from the Ordnance Survey mapping with the permission of the Controller of H.M. Stationery Office © Crown Copyright. Unauthorised reproduction infringes Crown Copyright and may lead to prosecution or civil proceedings. Local Authority licence No. LA07778X.

Note: This plan is provided for the purposes of site identification only



N