


This plan has been produced for Planning Committee purposes only. No further copies may be made.

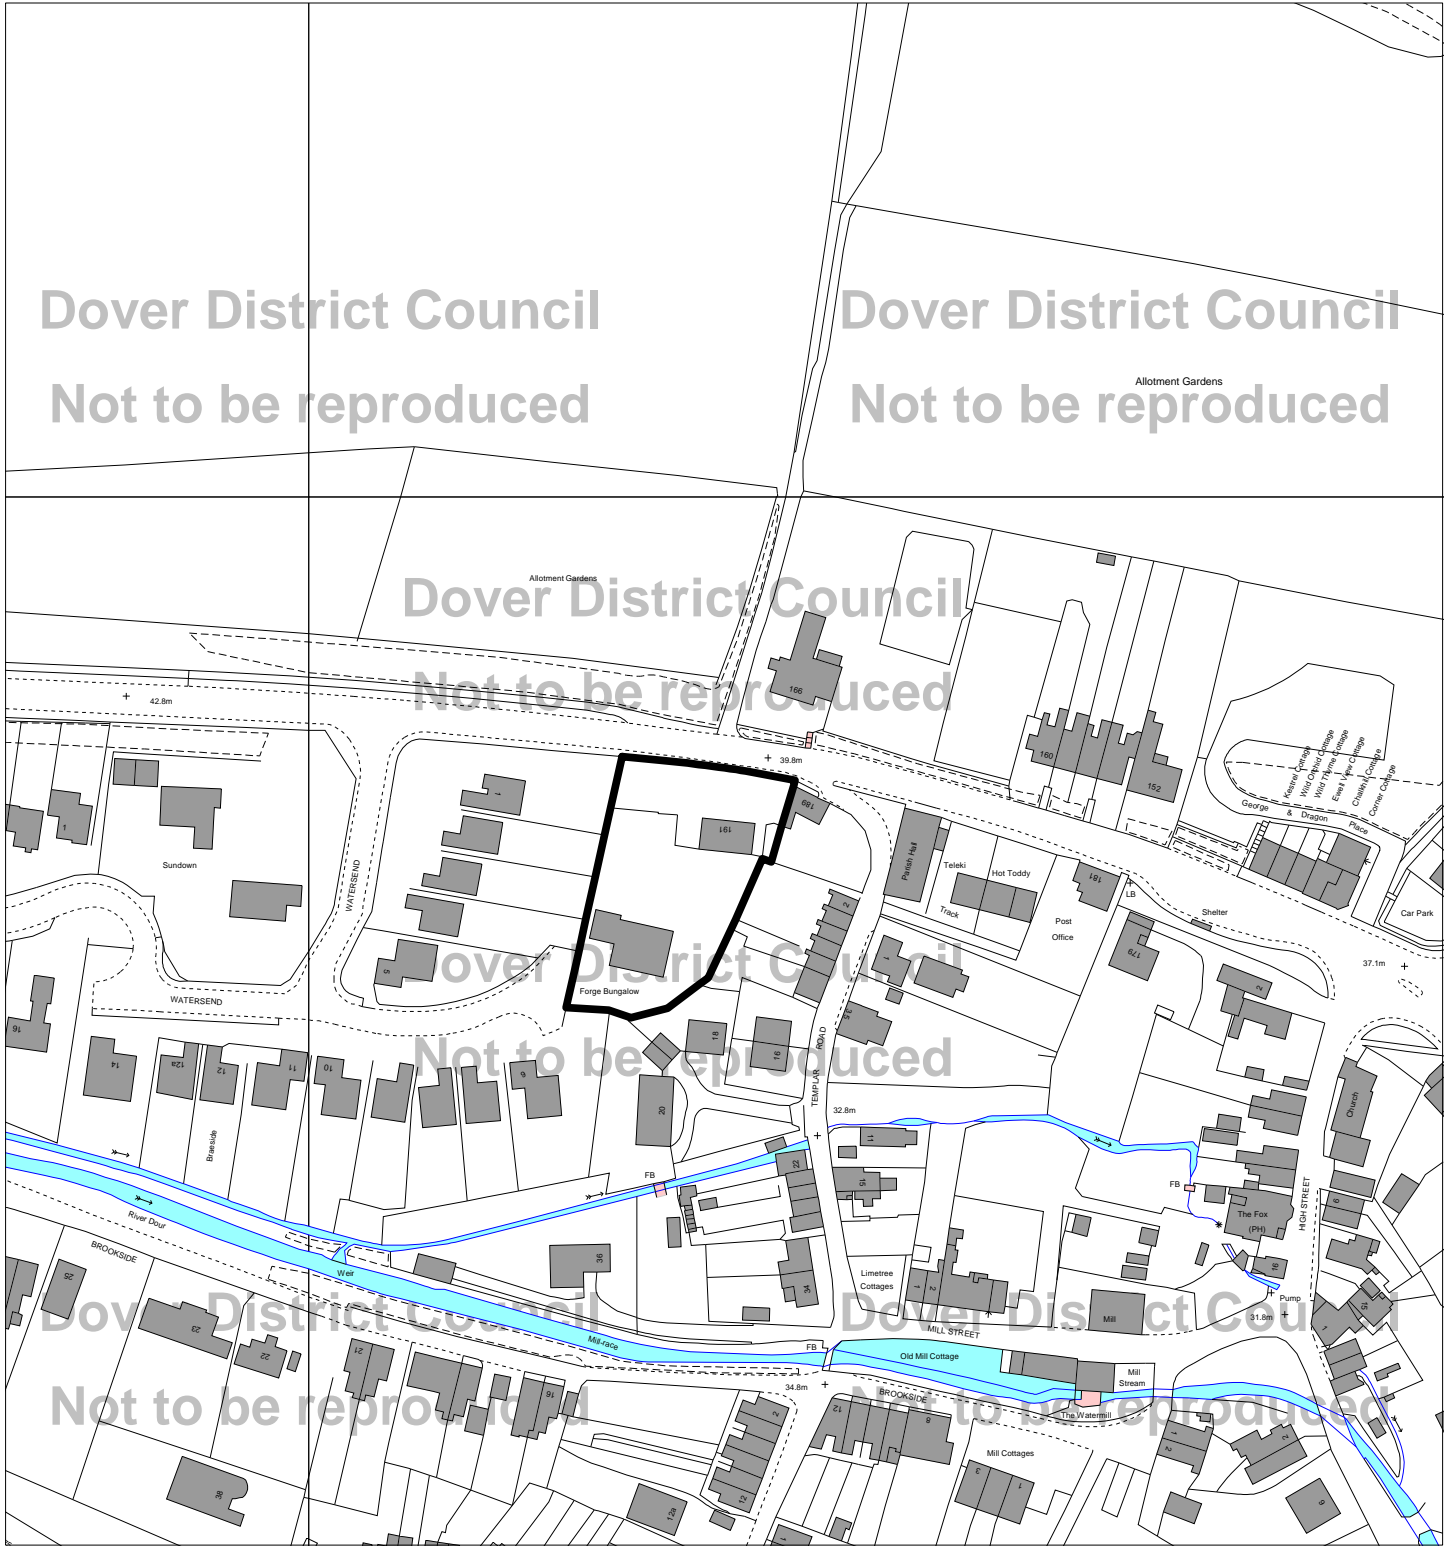

Not to scale

This map is reproduced from Ordnance Survey material with the permission of Ordnance Survey on behalf of the Controller of Her Majesty's Stationery Office © Crown copyright. Unauthorised reproduction infringes Crown copyright and may lead to prosecution or civil proceedings.

Dover District Council Licence Number 100019780 published 2015

Note: This plan is provided for purposes of site identification only.

Application: DOV/15/00123

Land at 191 and Forge Bungalow

London Road

Temple Ewell

TR28584441

