

Key to Map

- ==== Existing No waiting at any time restriction (double yellow lines)
- Existing No waiting 8.30am-5.30pm, Mon-Sat (single yellow line)
- ==== PROPOSED No waiting at any time restriction (double yellow lines)
- " " PROPOSED No loading at any time restriction (double blip markings)
- PROPOSED bollards indicative locations (installed by KCC Highways)

PROPOSED new loading bay and disabled parking bay as indicated on drawing

This map is reproduced from Ordnance Survey material with the permission of Ordnance Survey on behalf of the Controller of Her Majesty's Stationery Office © Crown copyright. Unauthorised reproduction infringes Crown copyright and may lead to prosecution or civil proceedings. Dover District Council licence no. 100019780 published 2016.



Prepared by
 Property Services
 Dover District Council
 Honeywood Close
 White Cliffs Business Park
 Dover CT16 3PJ
 Tel: (01304) 821199

Euring **Roger Walton**, C.Eng, M.I.C.E.
 DIRECTOR OF ENVIRONMENT AND CORPORATE ASSETS

Scheme

Proposed Loading Prohibition and Provision of 2 Loading Bays


Location

Rear of The Guildhall, Access to Watts Yard, Sandwich



| | | |
|----------------------------|------------|-----------------------|
| Designed: GEM | Drawn: GEM | Date: 21 March 2016 |
| Scale 0 1 2 3 4 5 (metres) | | Drawing Number |
| 1 in 250 (A4 size) | | TRAN/2013/0007 |
| Rev | | A |

Reason for proposal:
 provision of loading area and to maintain unobstructed access to Watts Yard

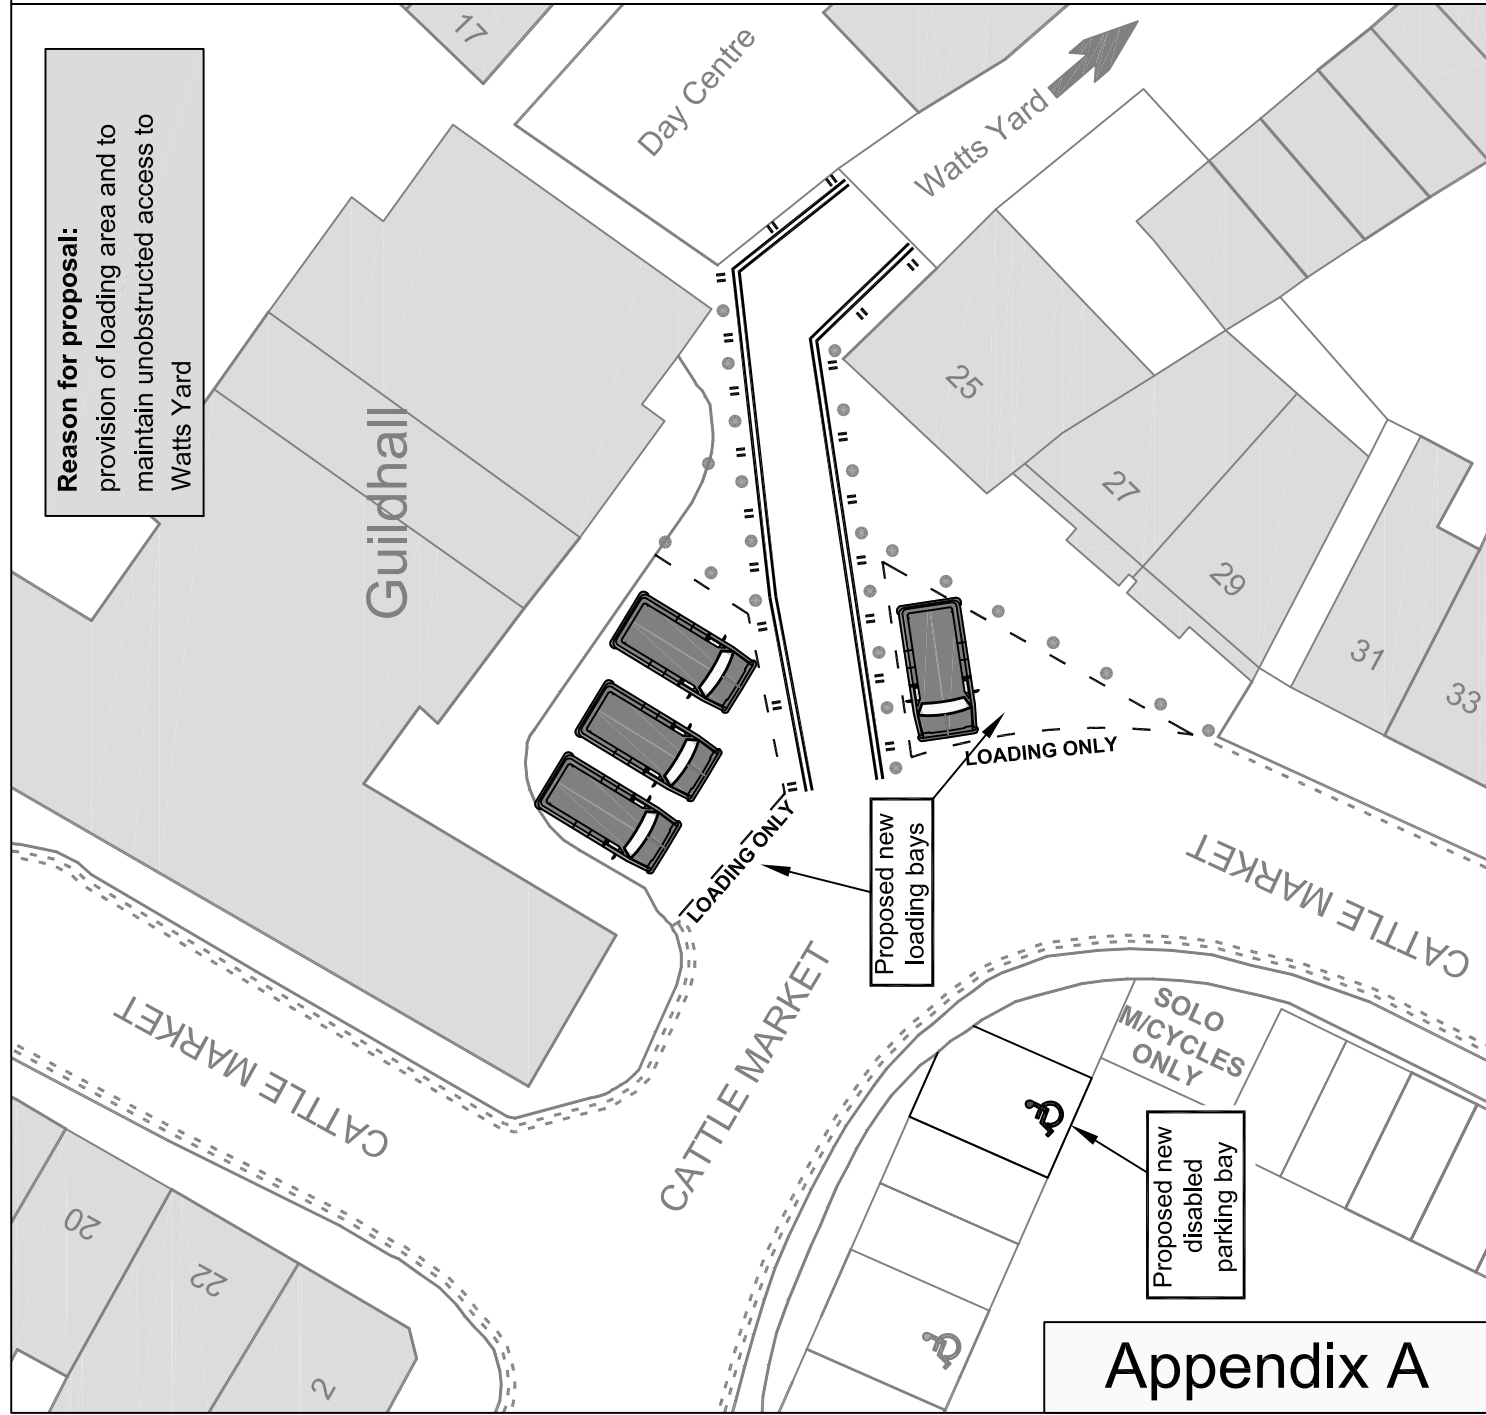

Appendix A