


This plan has been produced for Planning Committee purposes only. No further copies may be made.

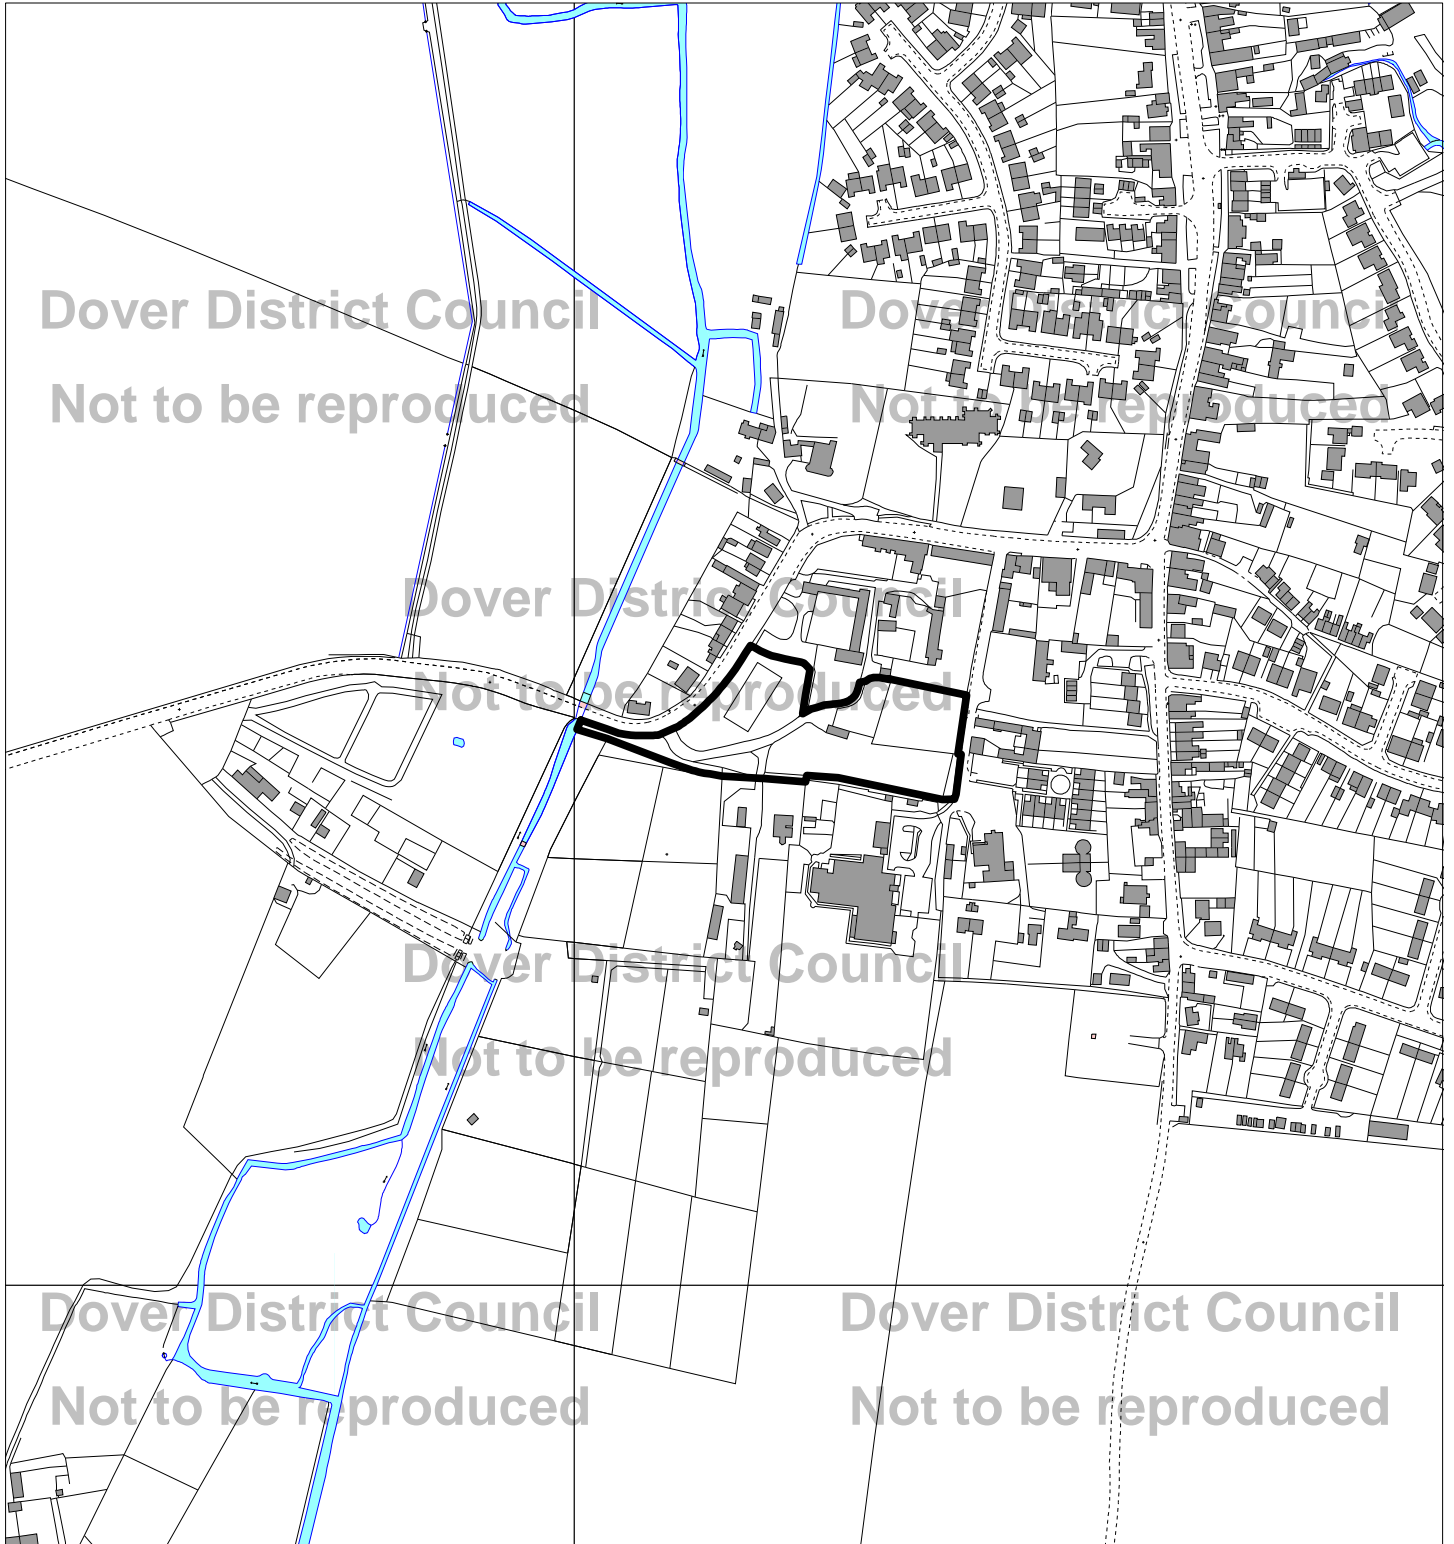

Not to scale

This map is reproduced from Ordnance Survey material with the permission of Ordnance Survey on behalf of the Controller of Her Majesty's Stationery Office © Crown copyright. Unauthorised reproduction infringes Crown copyright and may lead to prosecution or civil proceedings.

Dover District Council Licence Number 100019780
published 2015

Note: This plan is provided for purposes of site identification only.

Application: DOV/15/01100

Part of Wingham Court

Hawarden Place

Canterbury Road

CT3 1EW

TR24105731

