

This map is reproduced from Ordnance Survey material with the permission of Ordnance Survey on behalf of the Controller of Her Majesty's Stationery Office © Crown copyright. Unauthorised reproduction infringes Crown copyright and may lead to prosecution or civil proceedings. Dover District Council licence no. 100019780 published 2016.

Reason for proposal:
 Provision of coach parking to replace that due to be removed from along The Esplanade

Key to Map



Proposed conversion of existing Limited Waiting Place to "Pay & Display" Bus Parking



Proposed extension of double yellow lines (currently limited waiting) to assist sight-line from car park




Existing Limited Waiting Place to remain



Existing No waiting at any time restriction (double yellow lines)

Appendix A

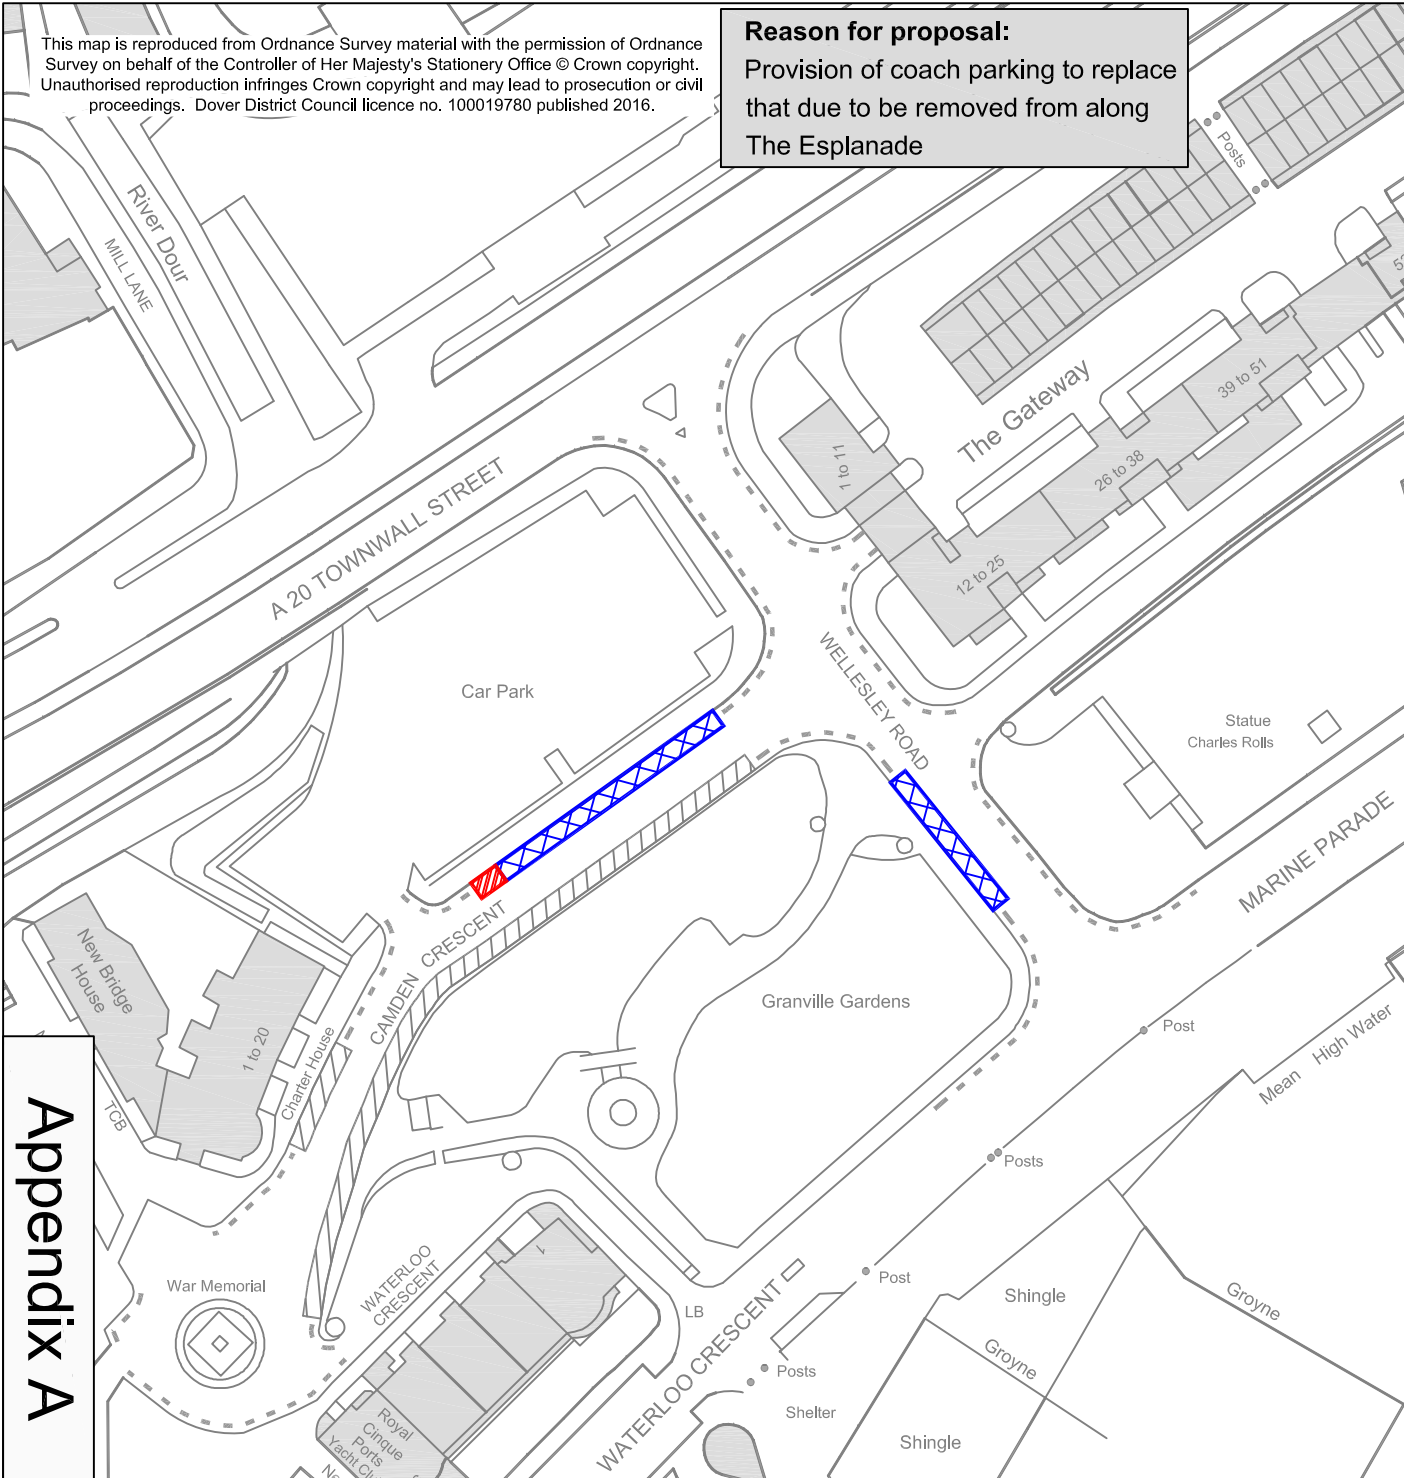


Prepared by
 Property Services
 Dover District Council
 Honeywood Close
 White Cliffs Business Park
 Dover CT16 3PJ
 Tel: (01304) 821199

Euring Roger Walton, C.Eng, M.I.C.E.
 DIRECTOR OF ENVIRONMENT AND CORPORATE ASSETS

Scheme
Proposed New "Pay & Display" Bus (Coach) Parking

Location
Camden Crescent and Wellesley Road, Dover

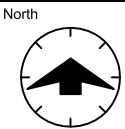

Designed: GEM	Drawn: GEM	Date: 11th Nov 2016
Scale 0 5 10 15 20 (metres) 1 in 1000 (A4 size)	Drawing Number TRAN/2016/0012	Rev