


**Reason for proposal:**  
 To correct the restrictions so that the signing accords with the lining on site. No change to the lining required

This map is reproduced from Ordnance Survey material with the permission of Ordnance Survey on behalf of the Controller of Her Majesty's Stationery Office © Crown copyright. Unauthorised reproduction infringes Crown copyright and may lead to prosecution or civil proceedings. Dover District Council licence no. 100019780 published 2017.

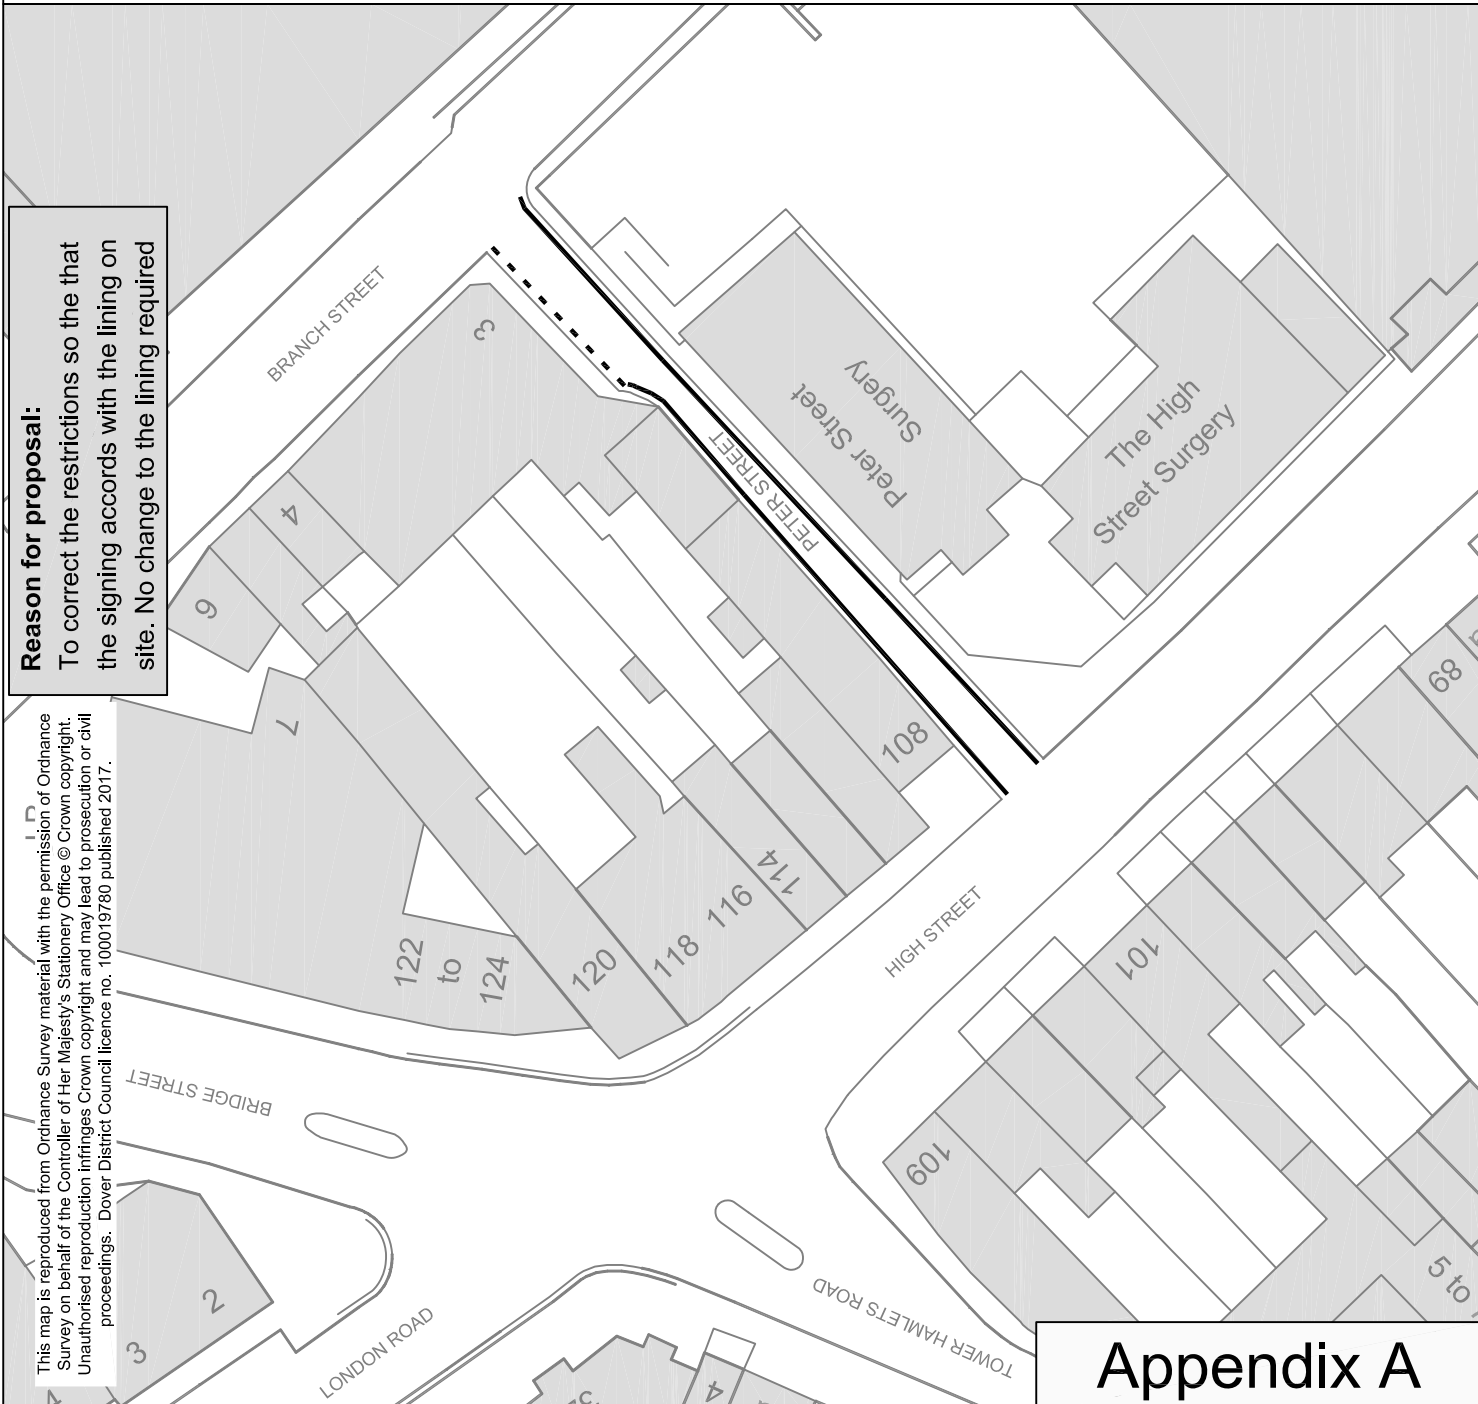

**Key to Map**

- Proposed "No waiting at any time" restriction (double yellow lines)
- - - - Proposed No waiting, Mon - Sat, 8.30am - 5.30pm restriction (single yellow line)



Prepared by  
 Property Services  
 Dover District Council  
 Honeywood Close  
 White Cliffs Business Park  
 Dover CT16 3PJ  
 Tel: (01304) 821199

Euring Roger Walton, C.Eng, M.I.C.E.  
 DIRECTOR OF ENVIRONMENT AND CORPORATE ASSETS

Scheme

**Proposed Parking Prohibition**

Location

**Peter Street,  
 Dover**



Designed: GEM	Drawn: GEM	Date: 5th Jan 2017
Scale 0 2 4 6 8 10 (metres)		Drawing Number: <b>TRAN/2016/0014</b>
1 in 500 (A4 size)		Rev