


This plan has been produced for Planning Committee purposes only. No further copies may be made.

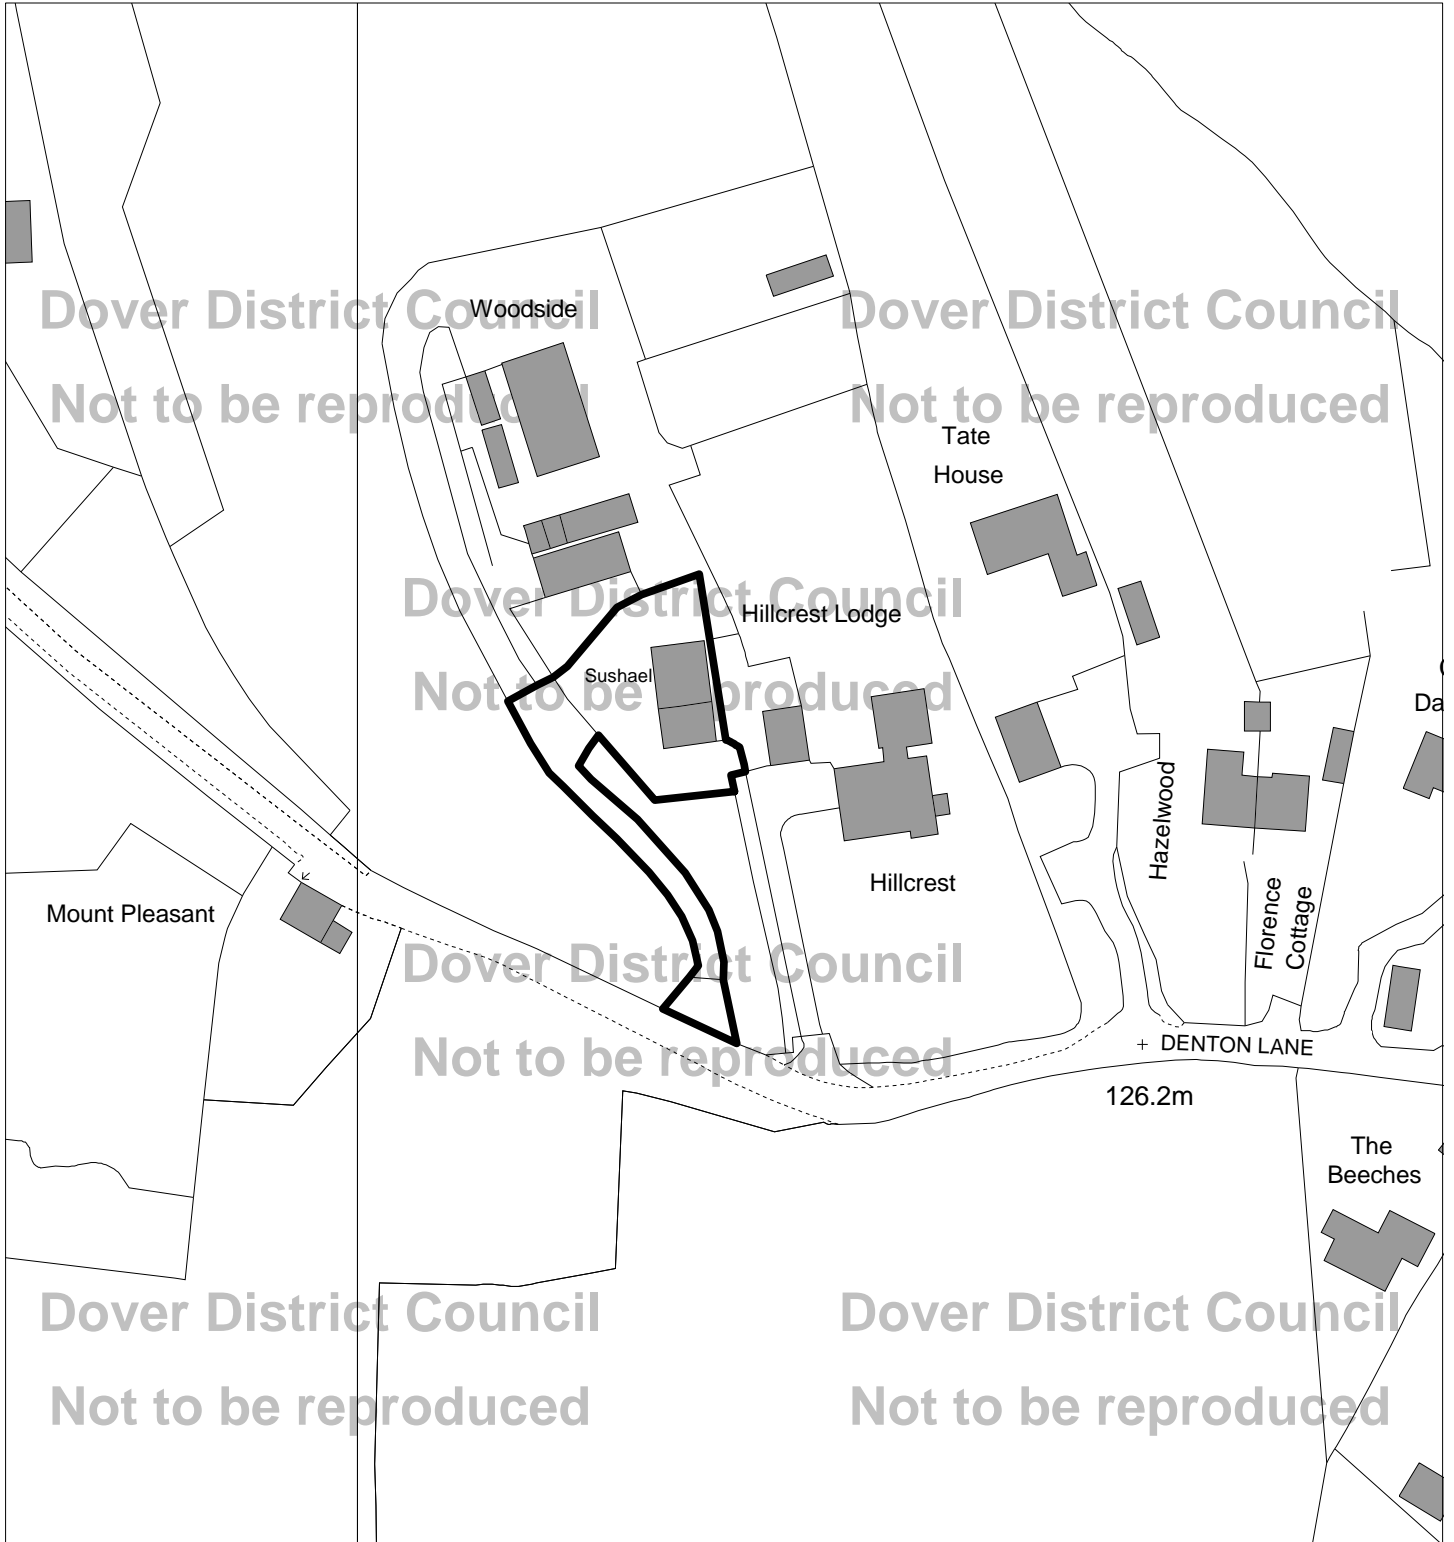

**Not to scale**

This map is reproduced from Ordnance Survey material with the permission of Ordnance Survey on behalf of the Controller of Her Majesty's Stationery Office © Crown copyright. Unauthorised reproduction infringes Crown copyright and may lead to prosecution or civil proceedings.

Dover District Council Licence Number 100019780  
published 2017

**Note:** This plan is provided for purposes of site identification only.

**Application: DOV/17/00778**

**Sushael**

**Denton Lane**

**Wootton**

**CT4 6RN**

**TR22044673**

