


This plan has been produced for Planning Committee purposes only. No further copies may be made.

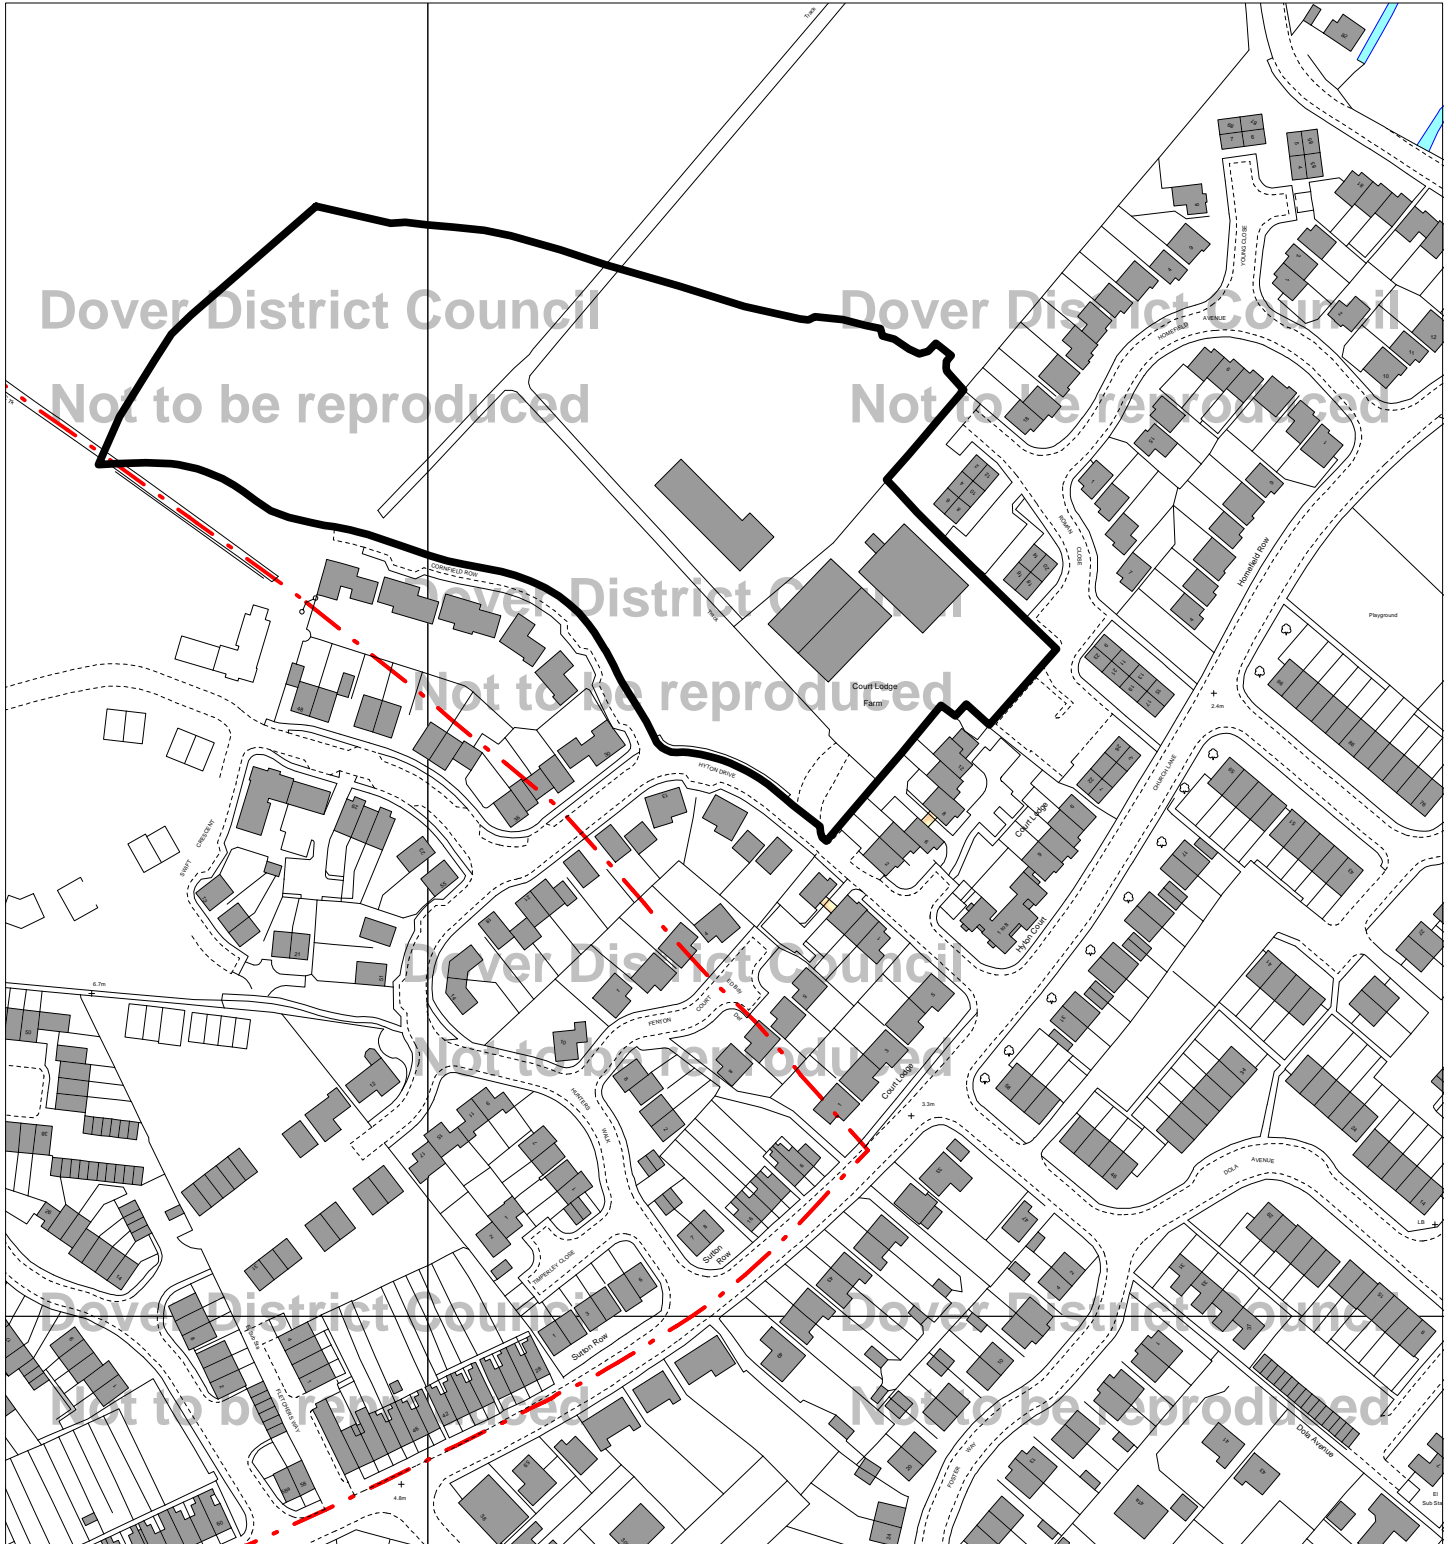

**Not to scale**

This map is reproduced from Ordnance Survey material with the permission of Ordnance Survey on behalf of the Controller of Her Majesty's Stationery Office © Crown copyright. Unauthorised reproduction infringes Crown copyright and may lead to prosecution or civil proceedings.

Dover District Council Licence Number 100019780  
published 2016

**Note:** This plan is provided for purposes of site identification only.

**Application: DOV/16/01476**

**Land to the rear of Hyton Drive &  
Roman Close  
Church Lane  
Sholden**

**CT14 9QG**

**TR36545272**

