

Public Document Pack



Democratic Services
White Cliffs Business Park
Dover
Kent CT16 3PJ

Telephone: (01304) 821199
Fax: (01304) 872453
DX: 6312
Minicom: (01304) 820115
Website: www.dover.gov.uk
e-mail: democraticservices@dover.gov.uk

22 June 2023

Dear Councillor

NOTICE OF DELEGATED DECISION – (DD08 23) NAMING OF FOUR NEW STREETS AT FORMER EASTRY HOSPITAL, MILL LANE, EASTRY

Please find attached details of a decision taken by Councillor Jamie Pout, Portfolio Holder for Transport, Licensing and Environmental Services, to name four new streets at the former Eastry Hospital site.

The deadline for call-in of this decision is **10.00am on Wednesday, 28 June 2023**.

If call-in is not activated, the implementation date for this decision will be noon on 28 June.

Members of the public who require further information are asked to contact Democratic Services on 01304 872303 or by e-mail at democraticservices@dover.gov.uk.

Yours sincerely

A handwritten signature in cursive script that reads "Kate Bailey - Smith". Below the signature is a short horizontal line.

Democratic Services Officer

ENCL


1 **NOTICE OF DELEGATED DECISION - (DD08 23) NAMING OF FOUR NEW STREETS AT FORMER EASTRY HOSPITAL, MILL LANE, EASTRY** (Pages 2-4)

Decision Notice

Delegated Decision

Decision No:	DD08
Subject:	NAMING OF FOUR NEW STREETS AT THE FORMER EASTRY HOSPITAL, MILL LANE, EASTRY
Date of Decision:	19 May 2023
Notification Date:	22 June 2023
Implementation Date:	28 June 2023
Decision taken by:	Councillor Jamie Pout, Portfolio Holder for Licensing, Transport and Environmental Services
Delegated Authority:	Part 3 of the Constitution – Responsibility for Functions; Section D1 (Specific Powers Delegated to Members of the Executive)
Decision Type:	Executive Non-Key
Call-In to Apply?	Yes (<i>call-in will expire at 10.00am on 28 June 2023</i>)
Classification:	Unrestricted
Reason for the Decision:	The Council has a statutory duty to consider and determine whether applications for new street names are acceptable. This decision was taken in accordance with the legislation (Section 17 of the Public Health Act 1925) and office procedures.
Decision:	To name the new streets Saxon Drive, Mercia Way, Roman Close and Wessex Close.

1. **Consideration and Alternatives (*if applicable*)**
 - 1.1 None.
2. **Any Conflicts of Interest Declared?**
 - 2.1 None.
3. **Supporting Information (*as applicable*)**
 - 3.1 Correspondence from developer and replies from consultees. Persons consulted: Royal Mail Address Development Team, Kent Police Headquarters, Kent Fire and Rescue Service, Eastry Parish Council and the Ward Councillors.
 - 3.2 Following receipt of proposed street names, a consultation was held and no objections were received.

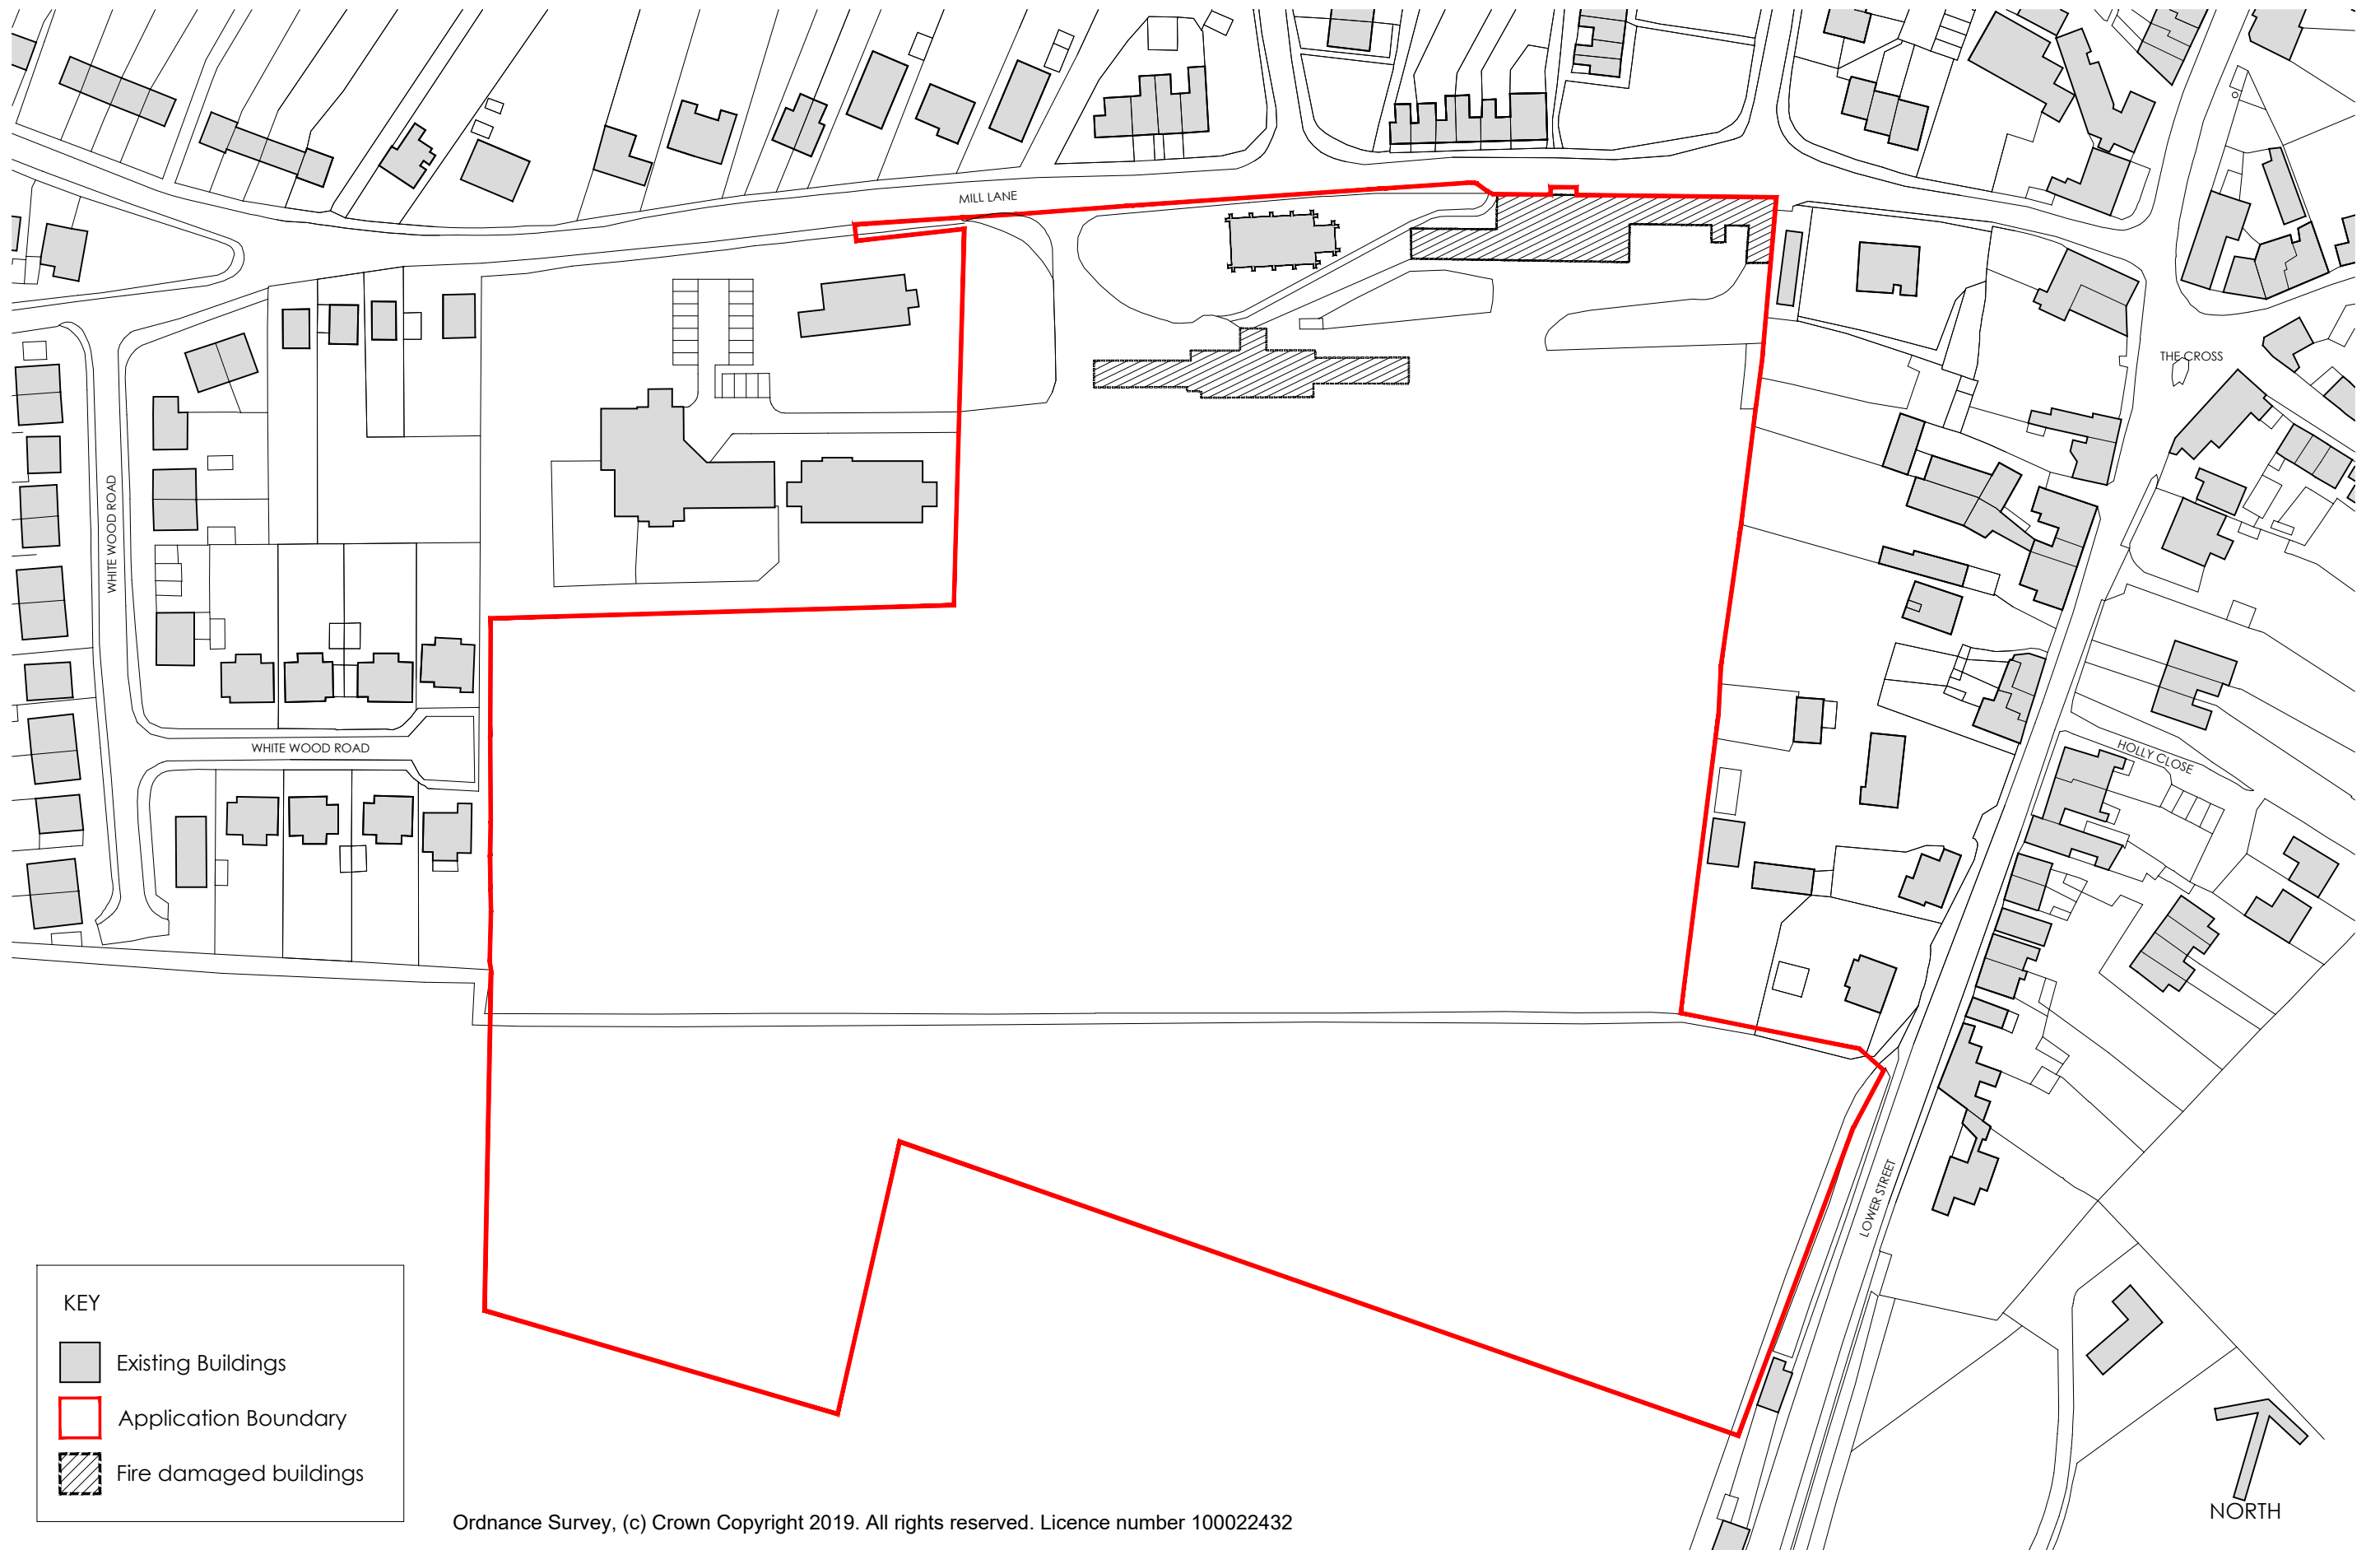

KEY

- Existing Buildings
- Application Boundary
- Fire damaged buildings

Ordnance Survey, (c) Crown Copyright 2019. All rights reserved. Licence number 100022432

Site Location Plan

©This drawing is the copyright of **guy holloway** architects and should not be copied or reproduced without written consent. All Rights Reserved.
All dimensions are to be checked on site prior to fabrication and the Architect should be notified of any discrepancy.
Do not scale from this drawing



Revisions	
A - General amendment	23.07.15
B As submitted	
C Minor Material Amendments	AD 12.03.19

Project			
Proposed Residential & Commercial Development			
Eastry Hospital Site, Eastry, Kent			
Client			
Runnymede Homes			
Title			
Site Location Plan			
Scale	Date	Drawn	Crk'd
1:1250 @ A3	August 2014	JR	

guy holloway
ARCHITECTS

London | Phoenix Yard | 45 Kings Cross Road | London | WC1X 9LW
T +44 (0)20 7239 4958 | F +44 (0)20 7841 7575 | E london@guyholloway.co.uk | W www.guyholloway.co.uk

Kent | The Tramway Stables | Rampart Road | Hythe | Kent | CT21 5BG
T +44 (0)1303 260515 | F +44 (0)1303 268214 | E kent@guyholloway.co.uk | W www.guyholloway.co.uk

Drawing Number **14.042.01** Revision **C**

Street Consultation

23/00036/NEWDEV - Former Eastry Hospital, Mill Lane, Eastry

