

Appendix A
Dover District Council
Licensing Section
- 8 JUN 2016



Highways Act 1980 - Section 115

Application for a Street Furniture Licence

1. Applicant

Full name

BENOIT DEZECOT

Date of birth

26/2/85

Address including postcode

OTTERS HATCH
163 BEACH ST
DEAL CT14 6LD

Telephone number(s)

Mobile number

Email address

2. Business

Name

LE PINARDIER

Address including postcode

102 HIGH ST
DEAL
CT14 6EE

Telephone

3. Licence Required

From (month) To (month)

Days

Between the times and

Number of tables

Number of chairs

Brief description of type and quality of tables and chairs

Please also provide photos if possible

Wooden Square tables for 2 each 60x60cm + 29cm high metal base.
Wooden & metal chairs.

4. Additional Information

Do you have toilets for customers to use?

Yes No

If yes, please say how Many?

Have you sought the advice of the environmental health officer in respect of food hygiene and health and safety matters?

Yes No

Have you ever been refused a street furniture Licence in this or any other areas?

Yes No

If yes, please give details

**PLANNING PERMISSION MAY BE REQUIRED
PLEASE TELEPHONE 01304 872042.**

5. Declaration

I enclose

- Plan showing dimensions of area of highway and proposed layout of street furniture
- Copy of Public Liability Insurance
- Fee: £75 Application Fee or £35 For Annual Renewal.
- I declare that I have checked the information given on this application form and to the best of my knowledge and belief it is correct.

Signature

Date

2.6.2016

Notes

1. If any person makes a false statement or omits any material particular in giving the foregoing information knowingly he may be guilty of an offence and liable to prosecution. In addition the licence may be revoked forthwith.
2. Please complete this form on a computer or in block capital letters and return it to
Licensing
Dover District Council
White Cliffs Business Park
Dover CT16 3PJ

For Office Use Only

Date

Time

Officer


Receipt number


Fee

Licence number

Issue date



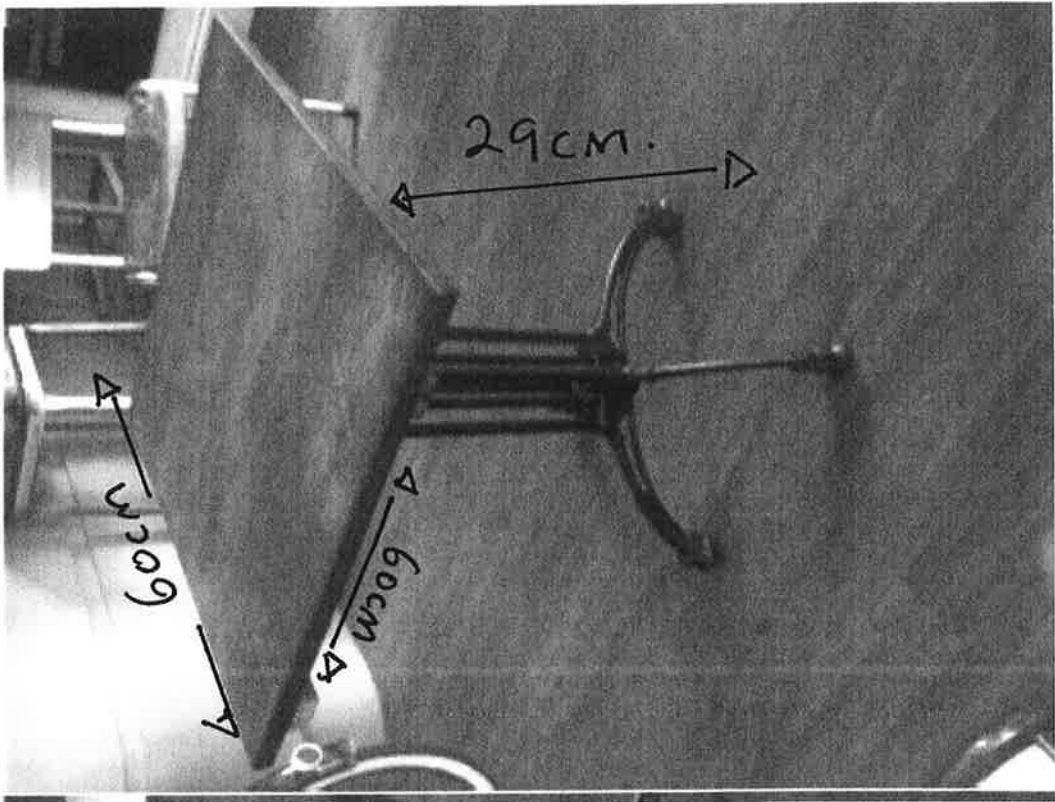

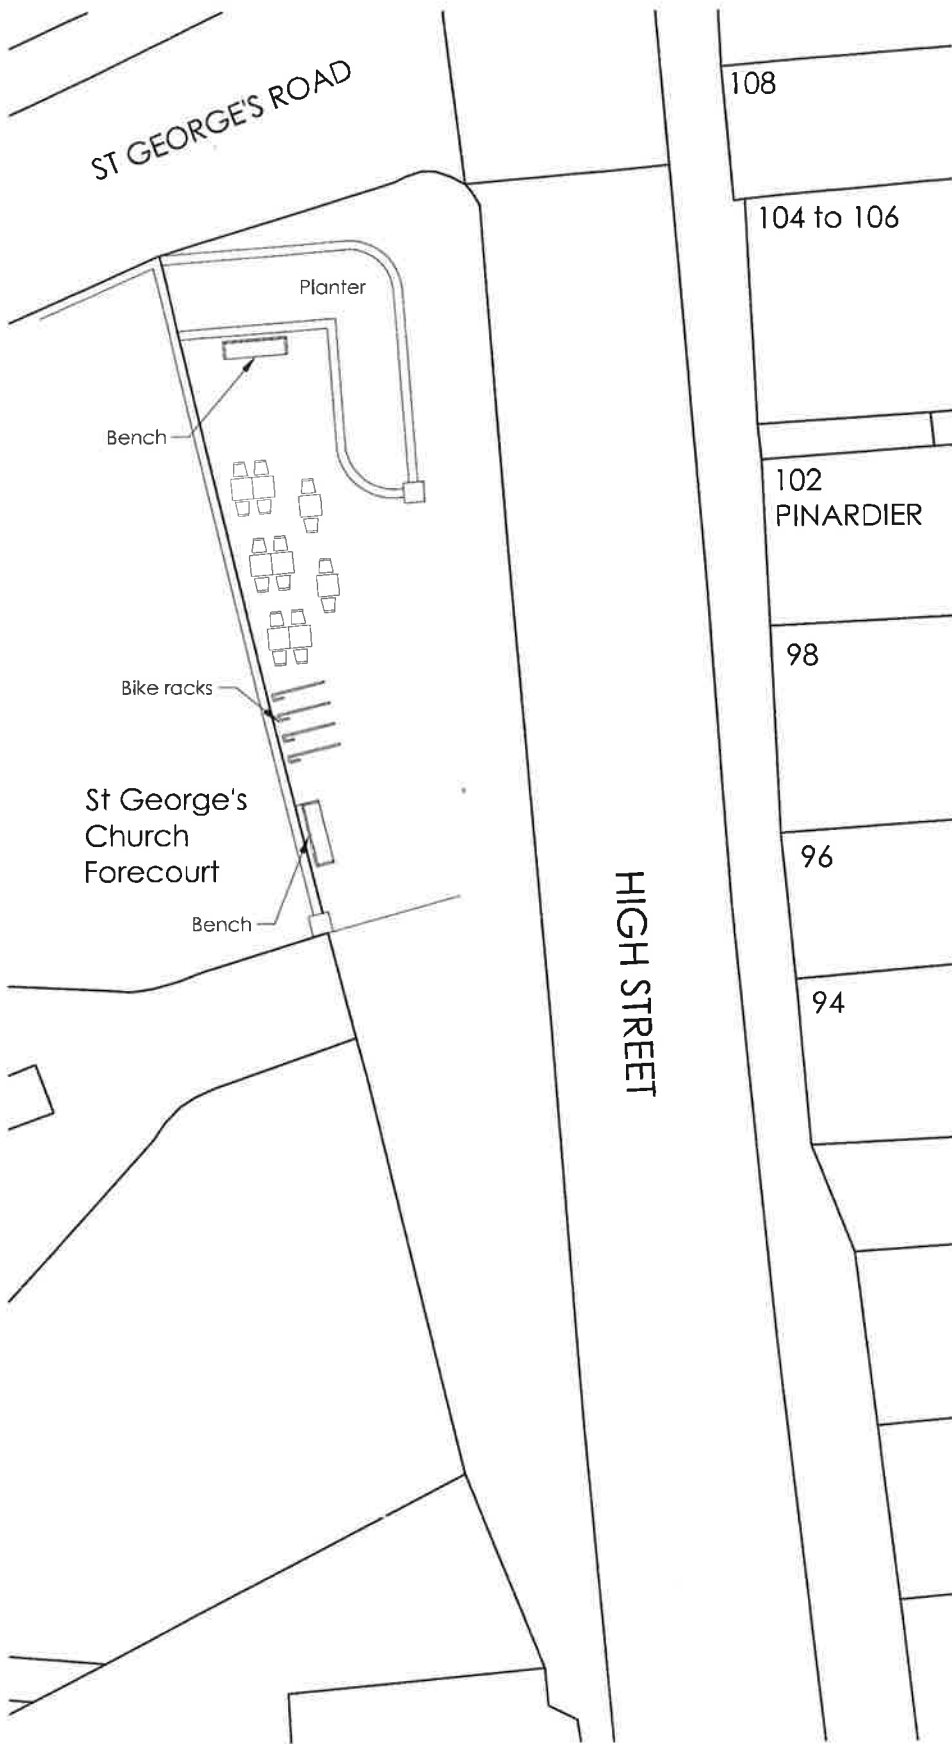

NOTES

ALL DIMENSIONS ARE TO BE CHECKED ON SITE. ANY DISCREPANCIES ARE TO BE VERIFIED WITH THE ARCHITECT BEFORE PROCEEDING WITH THE WORKS.

WHERE ITEMS ARE COVERED BY DRAWINGS OF A DIFFERENT SCALE THE LARGER SCALE DRAWINGS ARE TO BE WORKED TO.

DO NOT SCALE OFF DRAWINGS. FIGURED DIMENSIONS TO BE WORKED TO IN ALL CASES.

ALL DIMENSIONS INDICATED ARE STRUCTURAL UNLESS STATED OTHERWISE.

THIS DRAWING IS TO BE READ IN CONJUNCTION WITH ALL OTHER GENERAL ARRANGEMENT DRAWINGS, DETAILS AND SPECIFICATIONS.

ALL WORKS TO COMPLY WITH THE REQUIREMENTS OF BUILDING REGULATIONS 1991 AND SUBSEQUENT AMENDMENTS.



Issue	Initials & date	modification	QA
A	MH 02/06/2016	Number of proposed tables reduced to 8	QA

DRAWING TYPE
PLANNING

PROJECT TITLE
Area Outside
St George's Church, Deal

CLIENT
Le Pinardier
Mr B Dezcat

DRAWING TITLE
Site Plan as proposed

date	scales	size	drawn by
May 2016	1:200	A4	MH

job no.	drawing no.	revision no.
S/16/001/FSD	AL(0)02	A



Cyma Architects
25 The Old High Street,
Folkestone, Kent, CT20 1NQ
Tel: 01233 666607
Fax: 01233 666603

Website: www.cymaarchitects.co.uk
Chartered Architects E-mail: enquiries@cymaarchitects.co.uk

© 2014 Cyma Architects Ltd
All rights reserved. No part of this publication may be reproduced, stored in a retrieval system, or transmitted, in any form or by any means, electronic, mechanical, photocopying, recording, or by any information storage and retrieval system, without the prior written permission of the copyright owner.
COPYRIGHT ACKNOWLEDGEMENT
THE COPYRIGHT OF THE DRAWINGS BELONGS SOLELY TO THE CLIENT AND IS NOT TO BE REPRODUCED OR TRANSMITTED IN ANY FORM OR BY ANY MEANS WITHOUT THE WRITTEN PERMISSION OF THE ARCHITECTS.

SITE PLAN
SCALE 1:200

METRIC SCALE

1:200

