




EXISTING DEVELOPMENT

ULE OF HOUSE TYPES

- 1 BED HOUSE 2
- 2 BED HOUSE 3

TOTAL 5

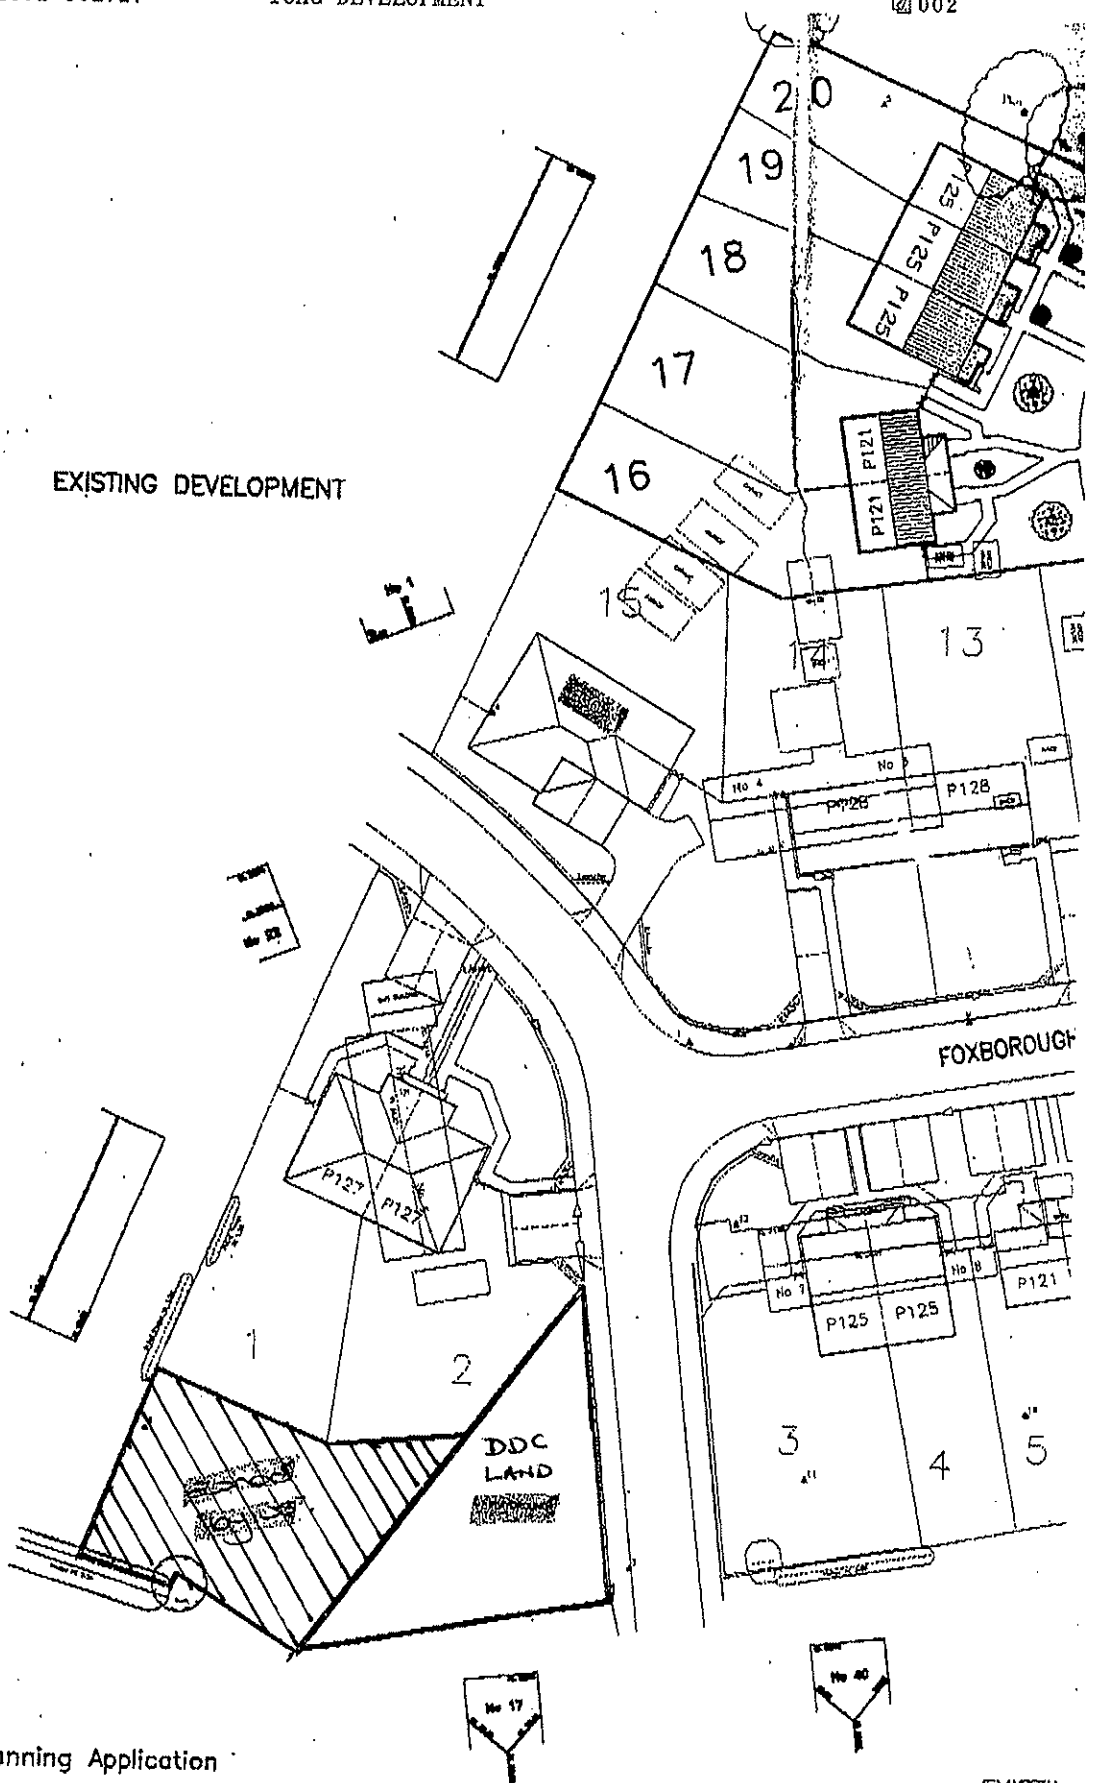

(Plots 1 to 15 inc,) Planning Application
 Plan No DOV/00/01040 Approved 19 March 2001

EXISTIN