


Appendix A - Plan of Guildhall, Sandwich

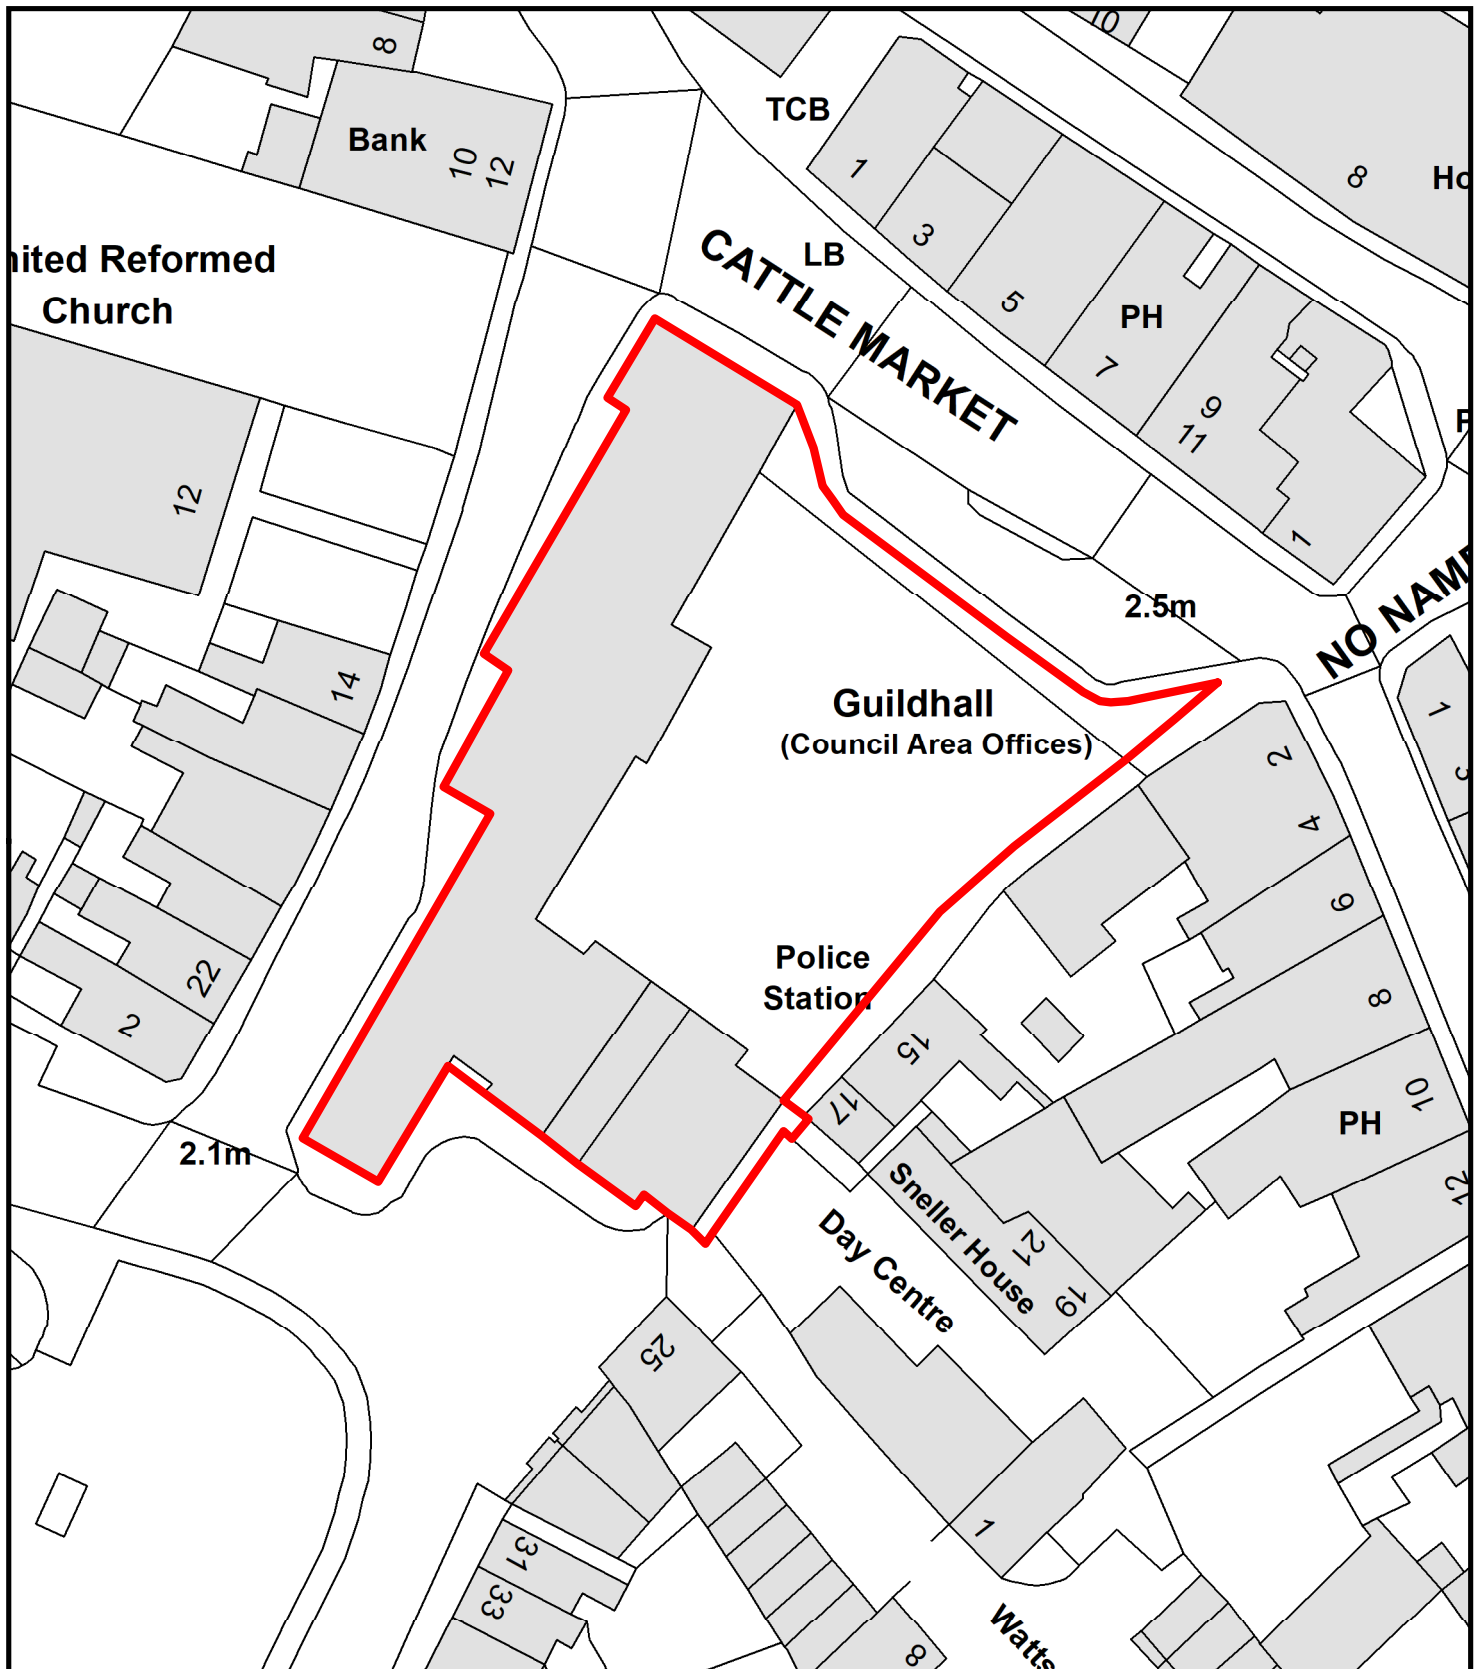

Prepared By

Environment & Corporate Assets Division
Eurling Roger Walton, C. Eng M. I. C. E
Director of Environment & Corporate Assets
District Council Offices
White Cliffs Business Park
Dover
Kent
CT16 3PJ

Tel: (01304) 821199
Fax: (01304) 872240

Scale: 1:500 @ A4

Date: JUNE 2018

Drawn by: KB

N



Dover District Council Licence No: 100019780

© Crown copyright and database rights 2018 Ordnance Survey