

Key to Map

Extent of proposed overnight parking restriction (as detailed on sign below):

1. **The Beach** (eastern side)
2. **Kingsdown Road** (both sides)



Intermediate signs at 30 metre spacing (nominal)

Signs at respective ends of restriction



NOTE. Western side of **The Beach** is covered by existing double yellow line (No waiting at any time) prohibition



Prepared by
 Parking Services
 Dover District Council
 Honeywood Close
 White Cliffs Business Park
 Dover CT16 3PJ
 Tel: (01304) 821199


Euring Roger Walton, C.Eng, M.I.C.E.
 STRATEGIC DIRECTOR (OPERATIONS & COMMERCIAL)

Scheme

Proposed Overnight Motor Caravan Parking Prohibition

Location

The Beach and Kingsdown Road (part of), Walmer Seafrost

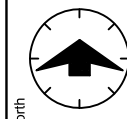


Designed: GEM Drawn: GEM Date: 17 June 2020

Scale 1 in 2000 (A3 size)
 Drawing Number **TRAN/2020/0006**
 Rev **C**

Appendix A



This map is reproduced from Ordnance Survey material with the permission of Ordnance Survey on behalf of the Controller of Her Majesty's Stationary Office © Crown copyright. Unauthorised reproduction infringes Crown copyright and may lead to prosecution or civil proceedings. Dover District Council licence no. 100019780 published 2020.

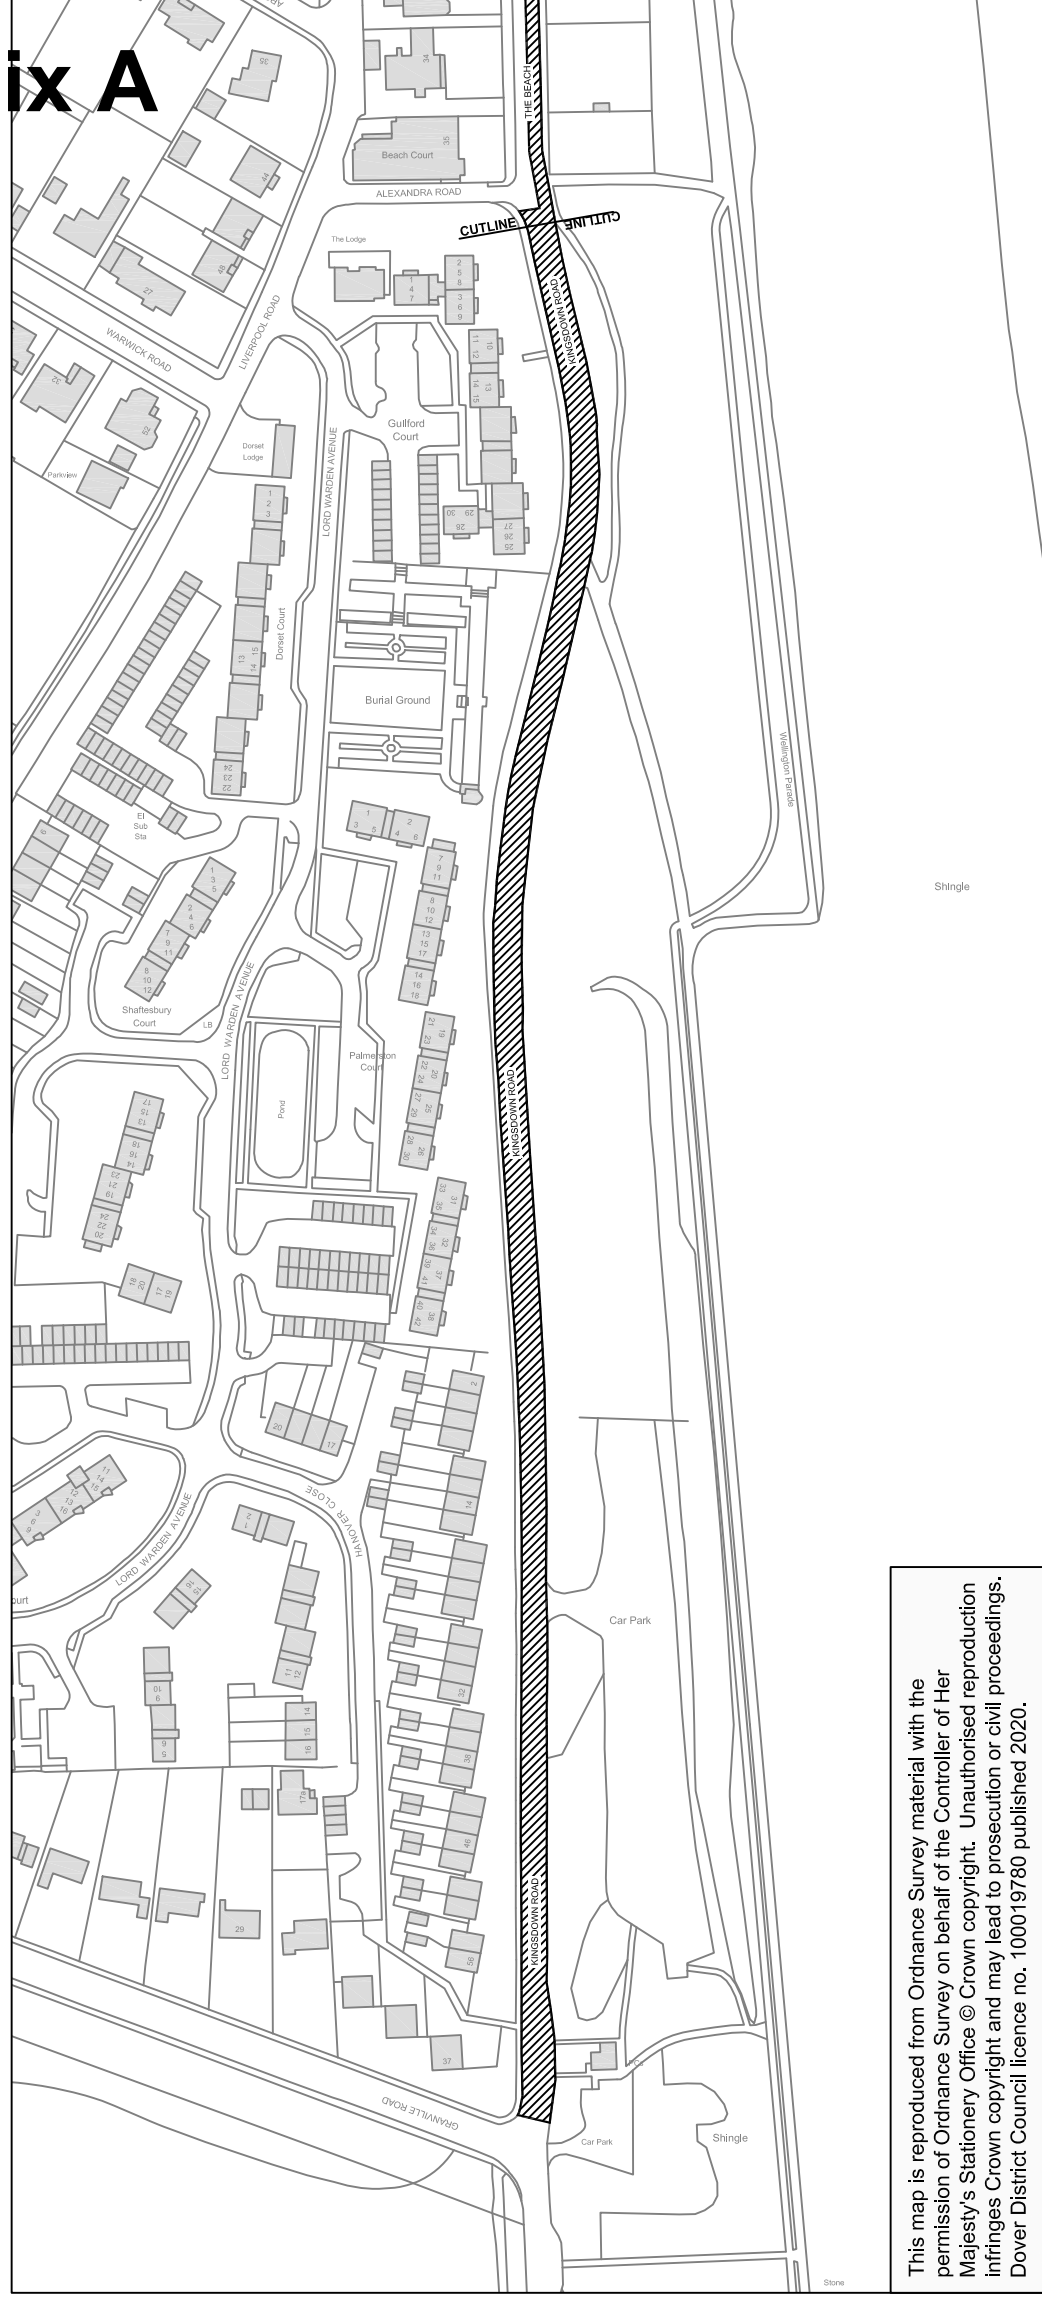

This map is reproduced from Ordnance Survey material with the permission of Ordnance Survey on behalf of the Controller of Her Majesty's Stationary Office © Crown copyright. Unauthorised reproduction infringes Crown copyright and may lead to prosecution or civil proceedings. Dover District Council licence no. 100019780 published 2020.