




Block Plan

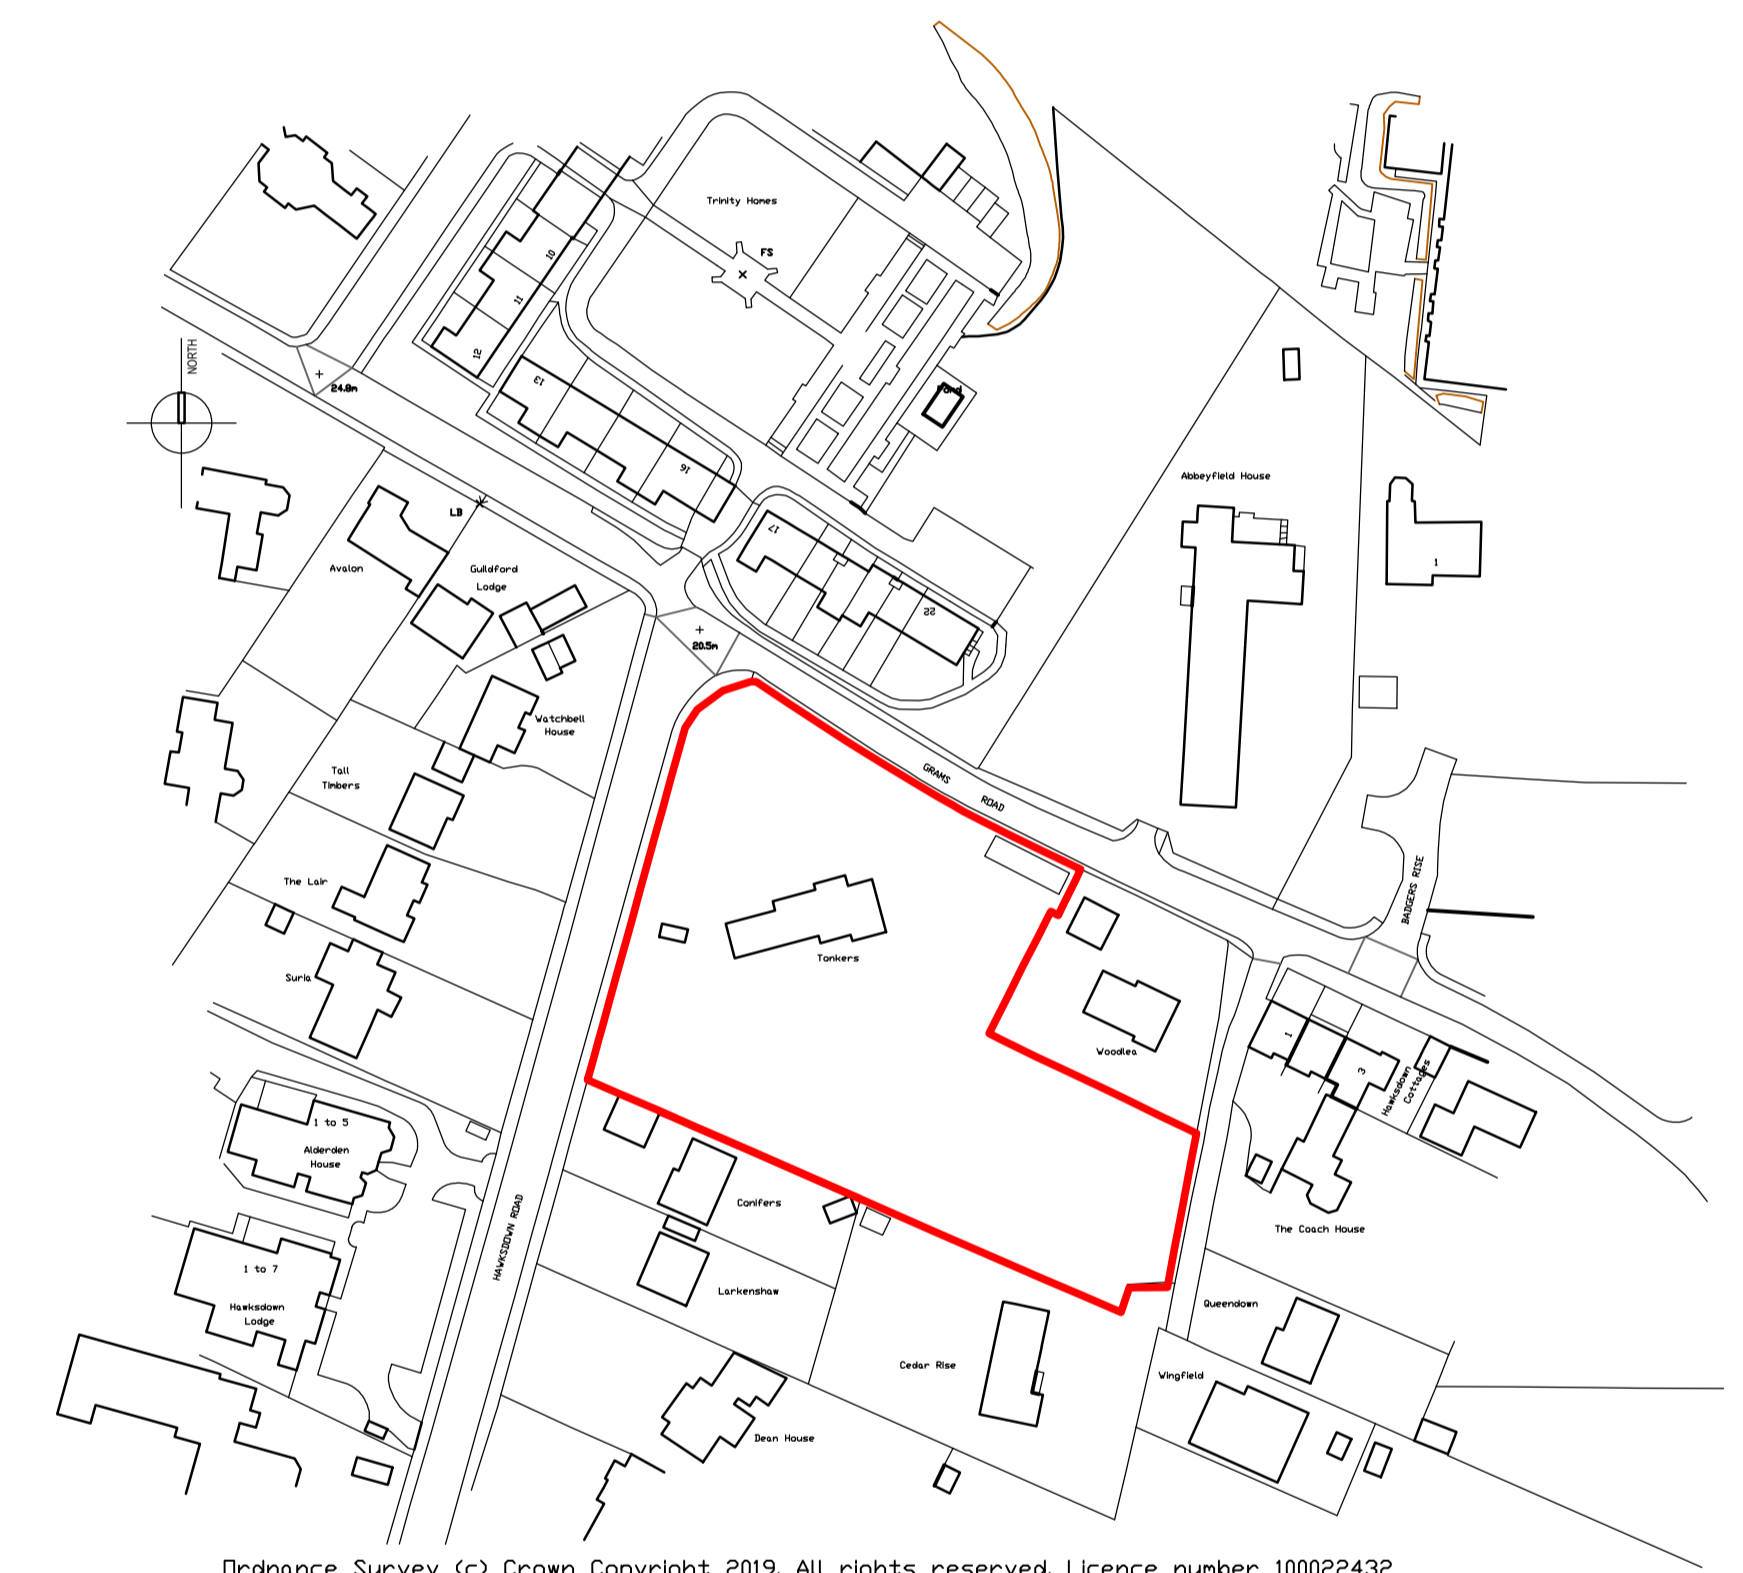


Drainance Survey (c) Crown Copyright 2019. All rights reserved. Licence number 100022432

Location Plan

Rev.	Description	Int.	Date
A	Alterations to unit 4	HW	Oct19

Client ROGATE
Job Title Tonkers Hawkesdown Road Walmer


CDP
Architecture Ltd
 22-23 North Lane, Canterbury
 Kent, CT2 7EE
 Tel: 01227 456181 Fax: 01227 451543
 studio@thinkcdp.com www.thinkcdp.com

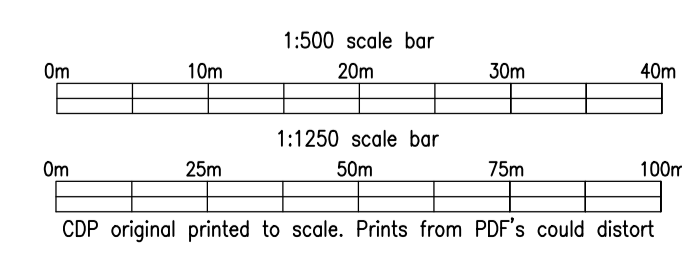

Drawing Title Location Plan & Figure Block Plan

Scale	© A1	1:1250/1:500	Preliminary/Comment
Drawn	Act		Planning
Date			Building Regulations
Checked			Tender
			Construction
			As built

778	:	05	A
-----	---	----	---