


REVISIONS

A) TENDER ISSUE
01.12.23

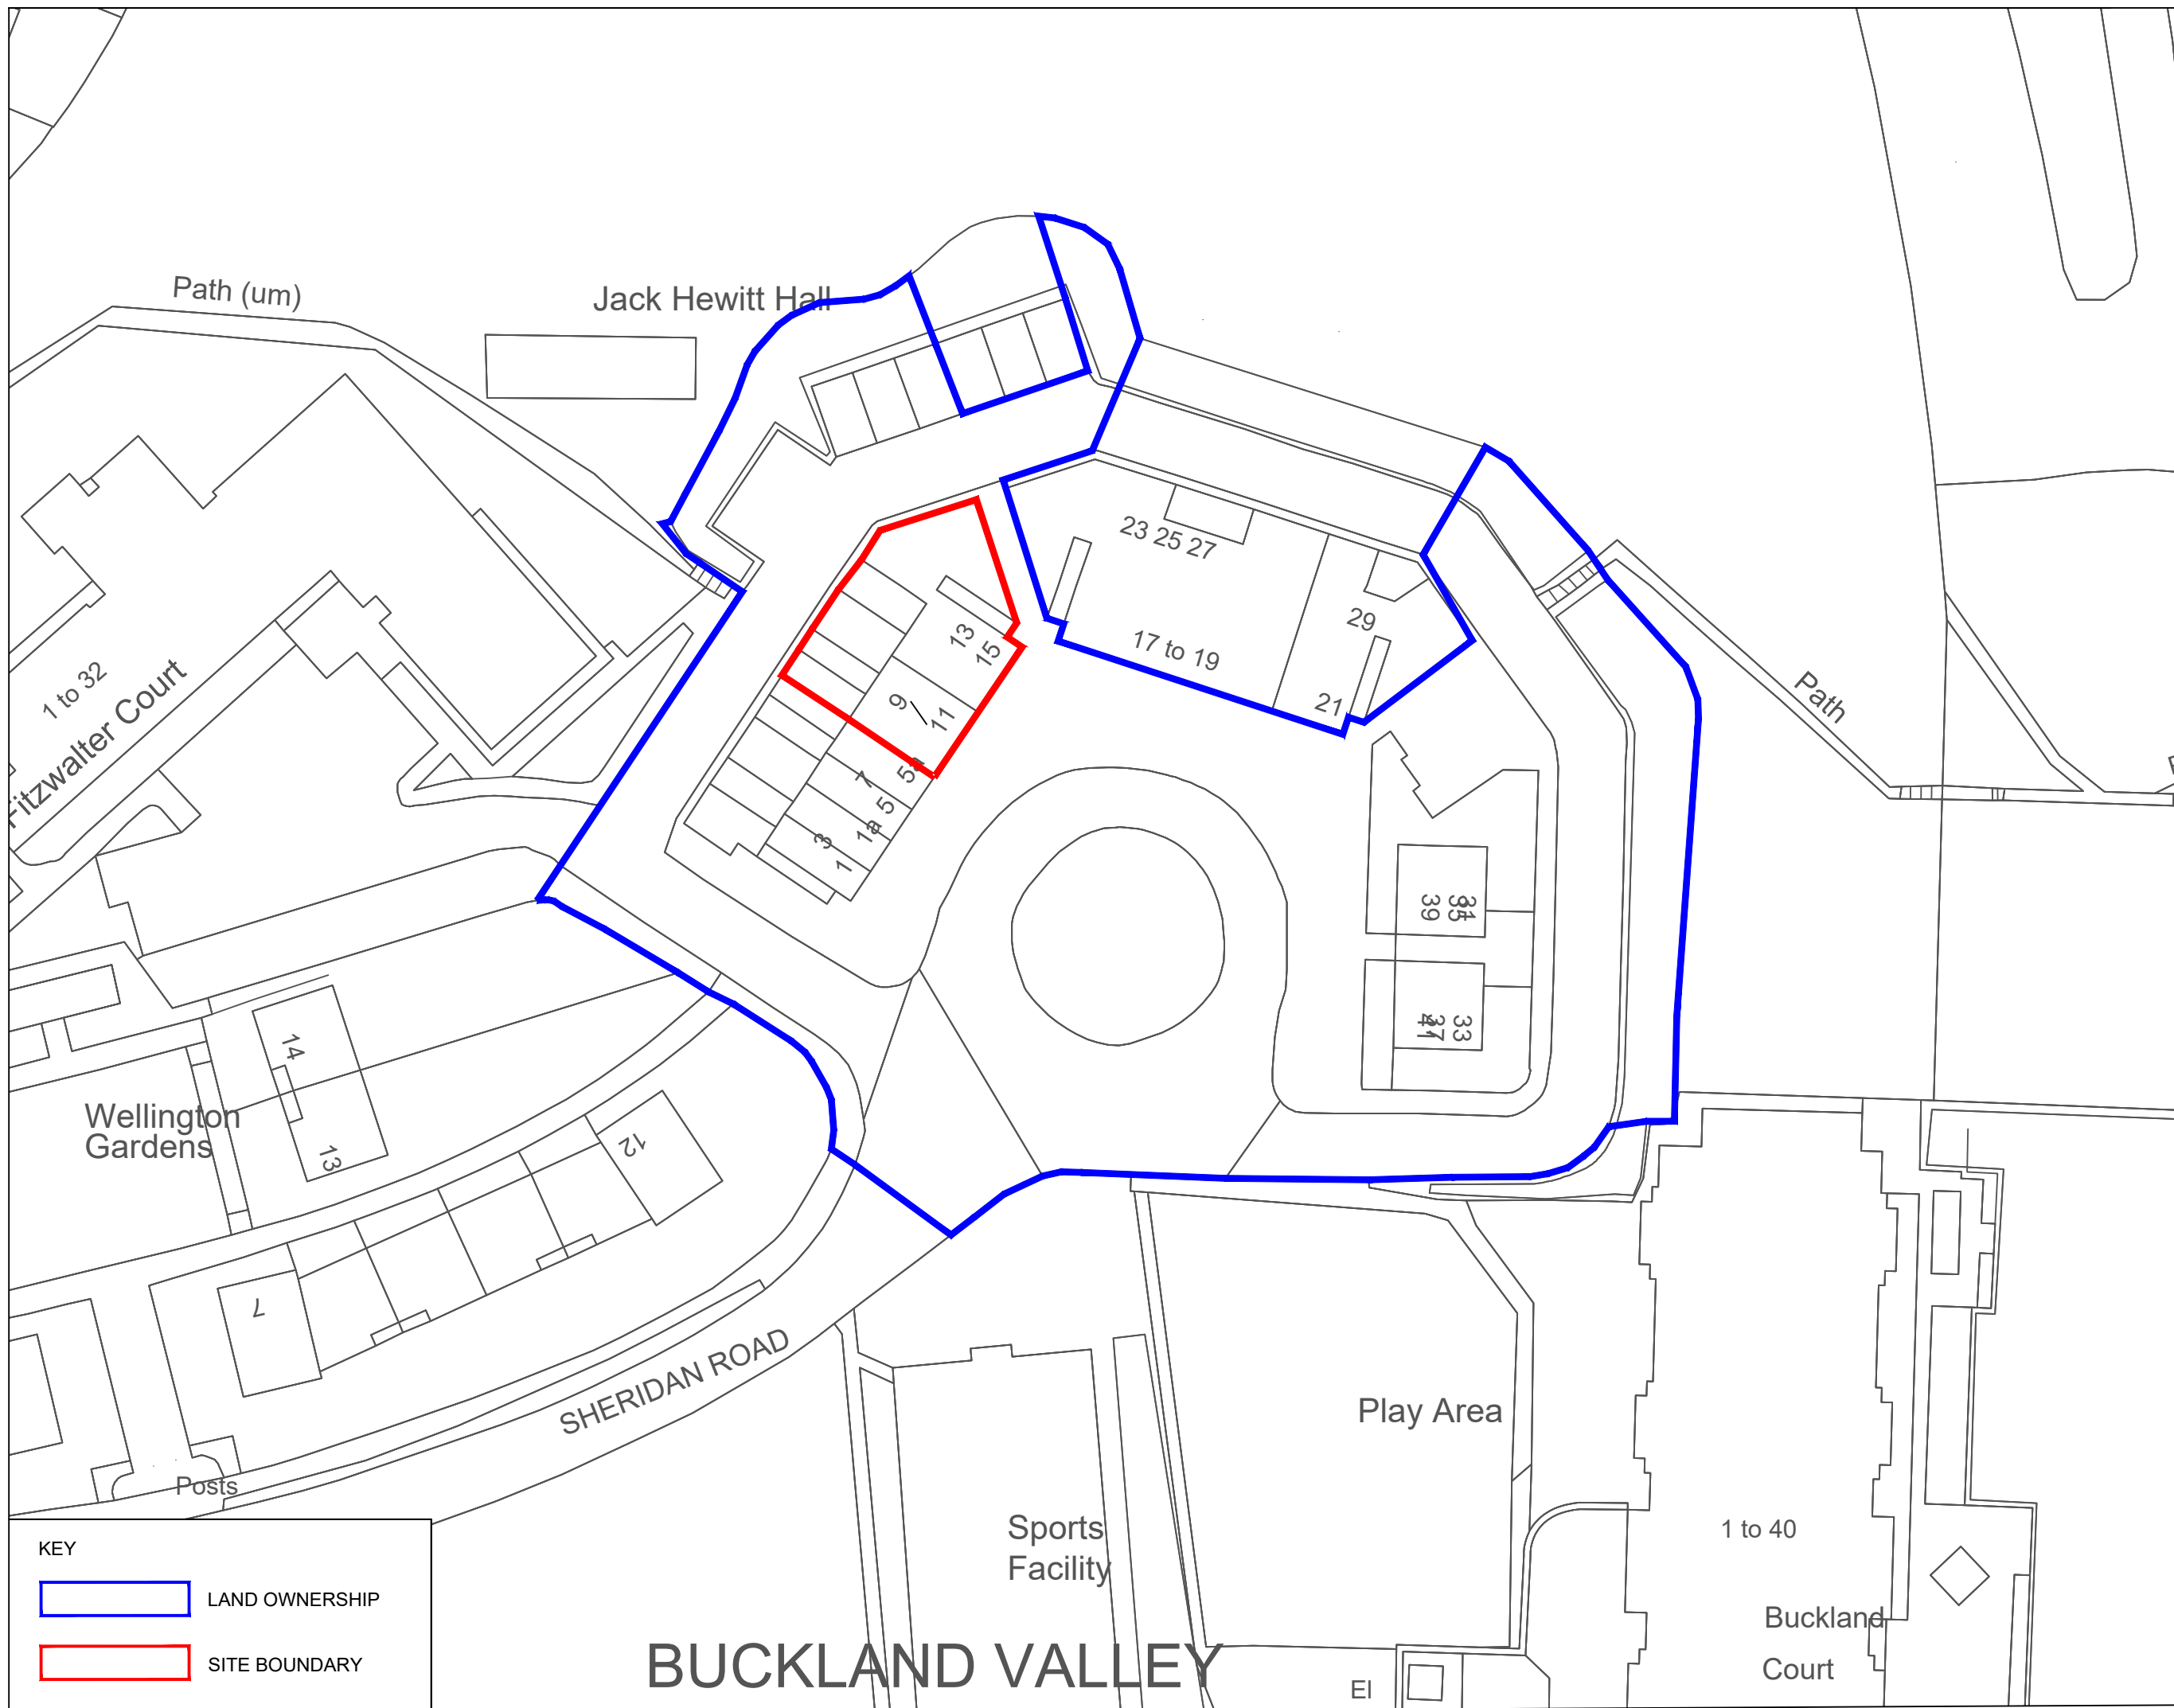

KEY

LAND OWNERSHIP

SITE BOUNDARY

TENDER

DOVER DISTRICT COUNCIL
 Property Services
 Dover District Council
 White Cliffs Business Park
 Dover Kent CT16 3PJ
 Tel: (01304) 821199
 Fax: (01304) 872240

Euring Roger Walton, C. Eng. M.I.C.E.
 Strategic Director (Operations & Commercial)

**Sheridan Road Shops - Crosslinks
 Location Plan**

Location
 9 & 13 Sheridan Road
 Dover, CT16 2BZ



Designed:	Drawn: KB	Date: OCT 2023
1:500 @ A3	Drawing Number: C55.508-001	Rev: A

BUCKLAND VALLEY