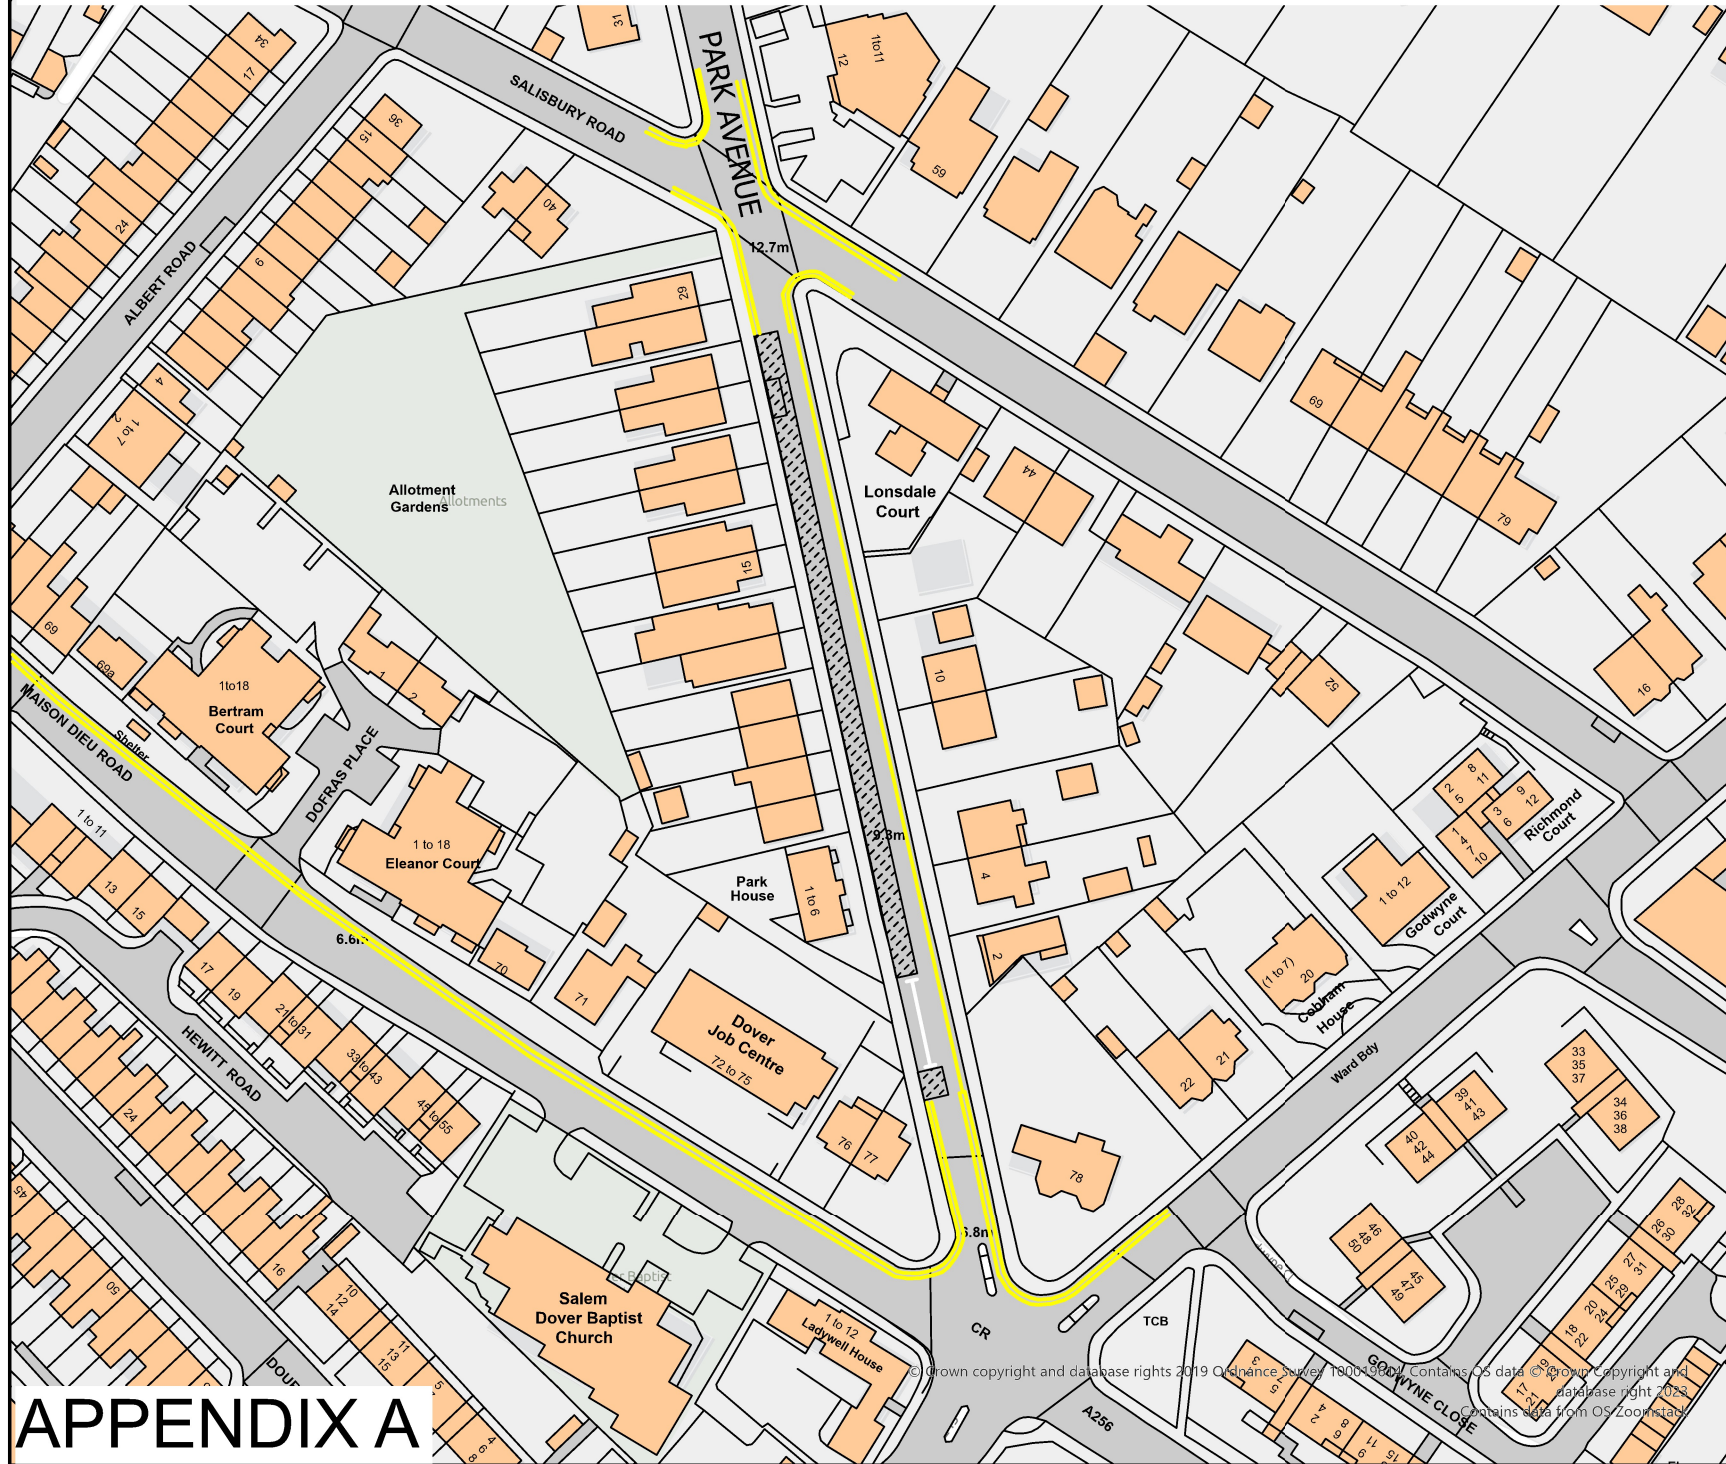

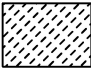


Park Avenue, Dover



-  Existing 'No Waiting' restriction (Double and Single Yellow Lines) to remain.
-  Proposed extent of parking bays

 **Mon - Sat**
8.30 am - 5.30 pm
Permit holders 
or
2 hours
No return within 4 hours

Zone F signs and posts on footway adjacent to white marked parking bays

Location:

PARK AVENUE, DOVER

Scale 1:500

Drawn By: DA

Drawing Date: 16/11/2023

Dover District Council
Honeywood Close
White Cliffs Business Park
Whitfield
DOVER
CT16 3PJ

