


PHASE 1A, SHOLDEN

The contractor is to check and verify all building areas and boundaries, levels and cover and all levels of connection points before work starts. The contractor is to verify all boundaries with the local 'Highway Authority' prior to site area development. Drawing Regulations: none or not specifically stated on this drawing.

Sheet Size: **A1**

Scale: 0m, 25m, 50m, 75m, 100m

Rev: Date: 1/16

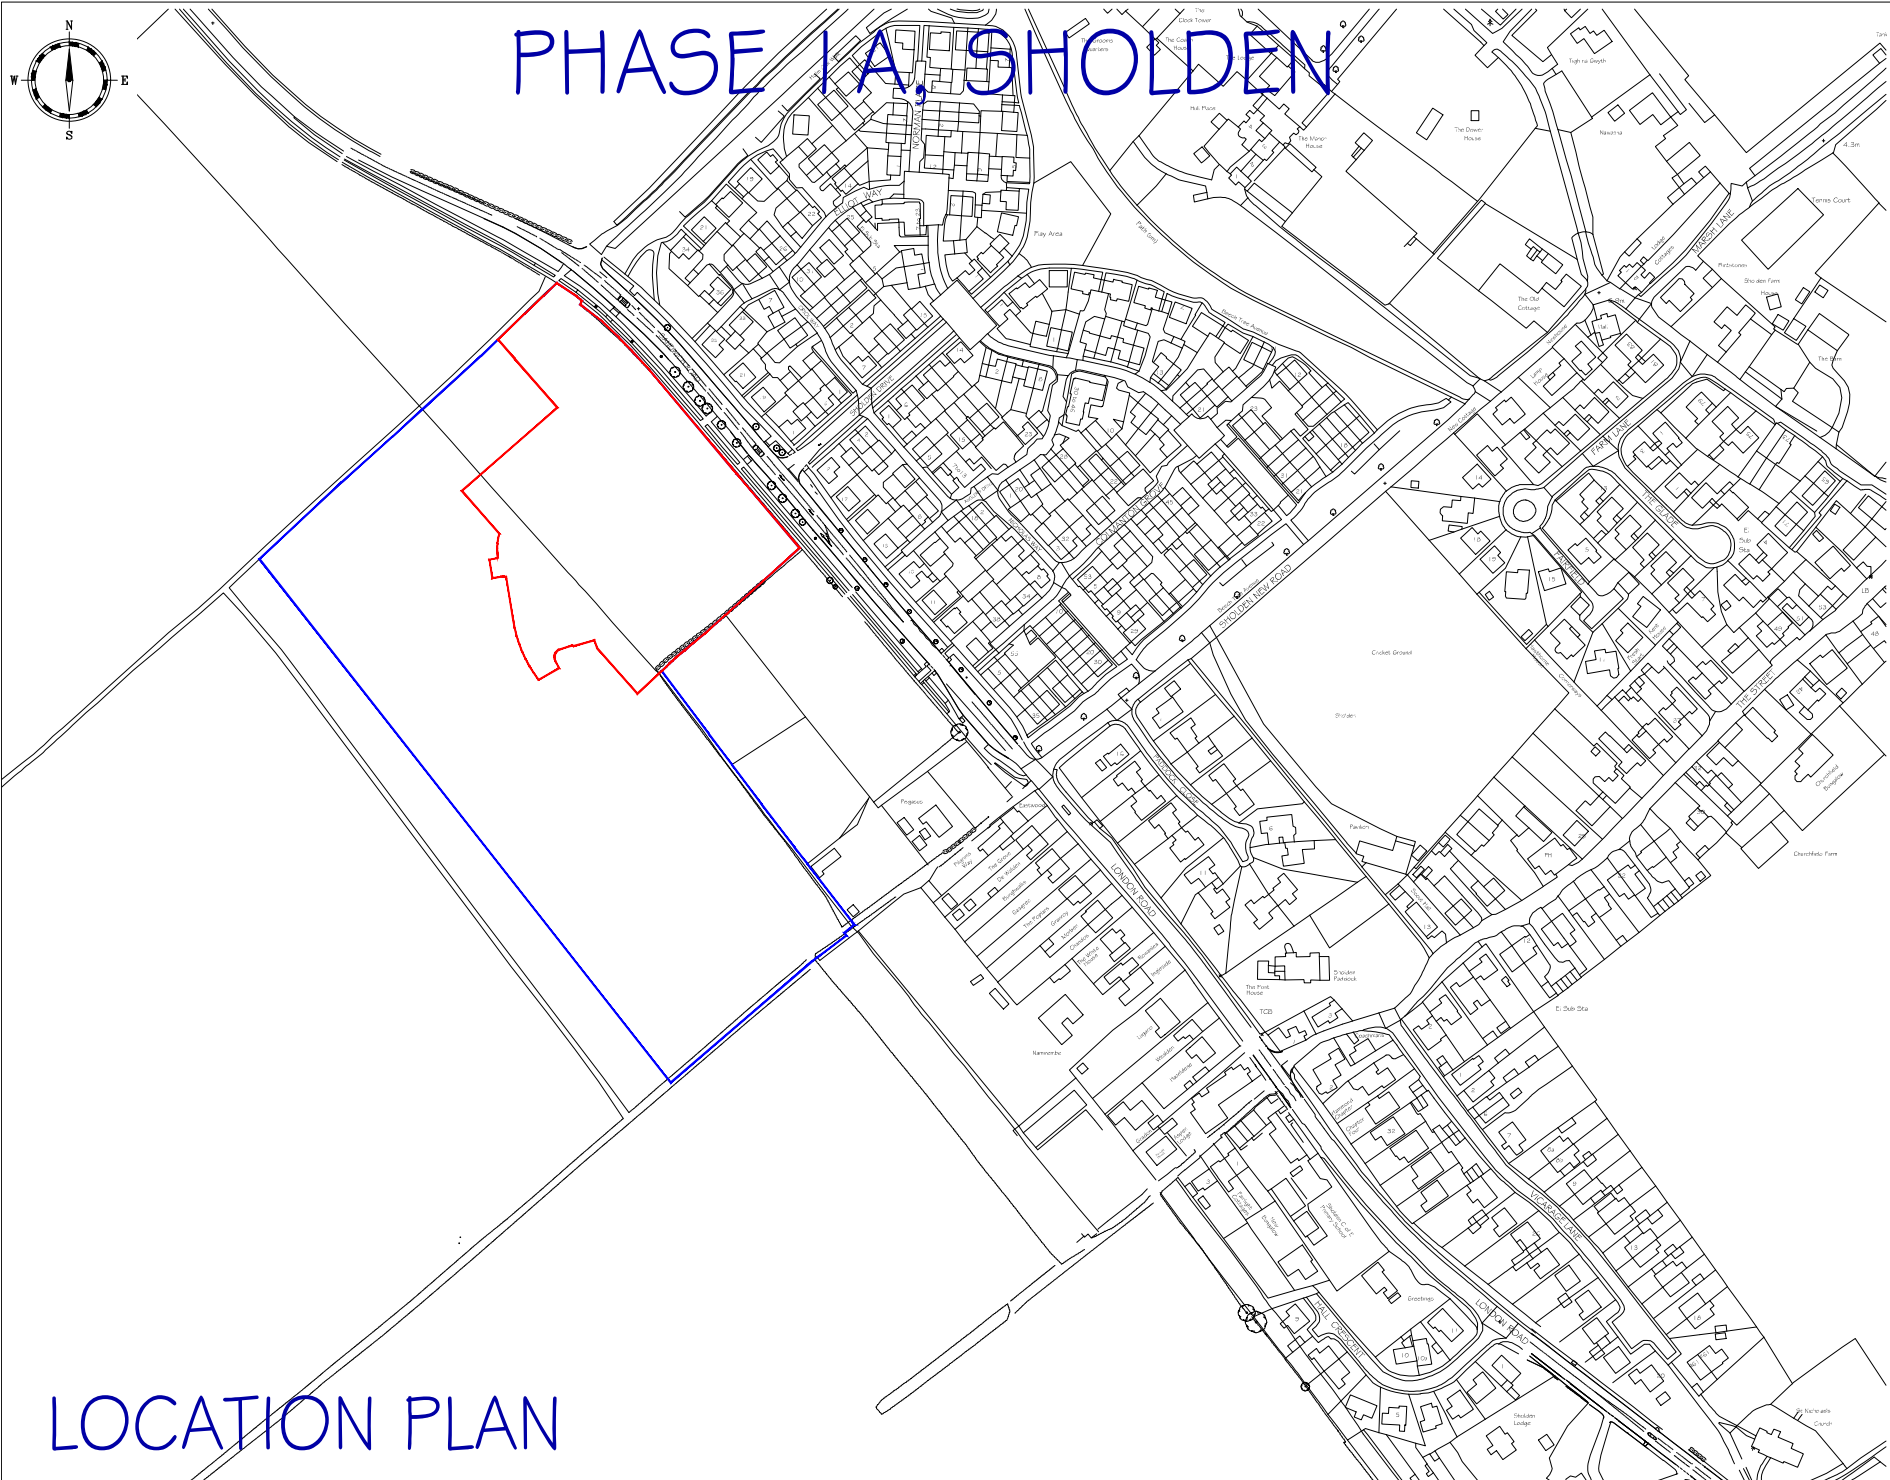

LOCATION PLAN



PROJECT:
PHASE 1A,
SANDWICH ROAD,
SHOLDEN

DRG TITLE:
LOCATION PLAN

JOB NO:	DRG NO:	REV:
1696	102	-
SCALE:	DRN BY:	
1:1250	TE	
DATE:	CKD BY:	
07/23	H5	

THE NOBLE CONSULTANCY

The Noble Consultancy Ltd
The Stables, Sags Court Farm,
Badminton Road, Frampton, Cotterell,
South Gloucestershire, BS50 2JY
T: 0844 745 2033
E: design@noble-consultancy.co.uk
W: www.noble-consultancy.co.uk

Innovative Residential Architecture

© The drawings and the building works depicted are the copyright of The Noble Consultancy Ltd, and may be the subject of a patent or other intellectual property rights. No liability will be accepted for alterations made to these drawings.