



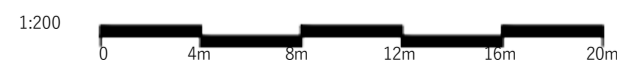

**Street Consultation Plan**  
**24/00080/NEWDEV – Land East Side Of Short Lane, Alkham.**  
**Proposed street name “Oldfield Place”.**

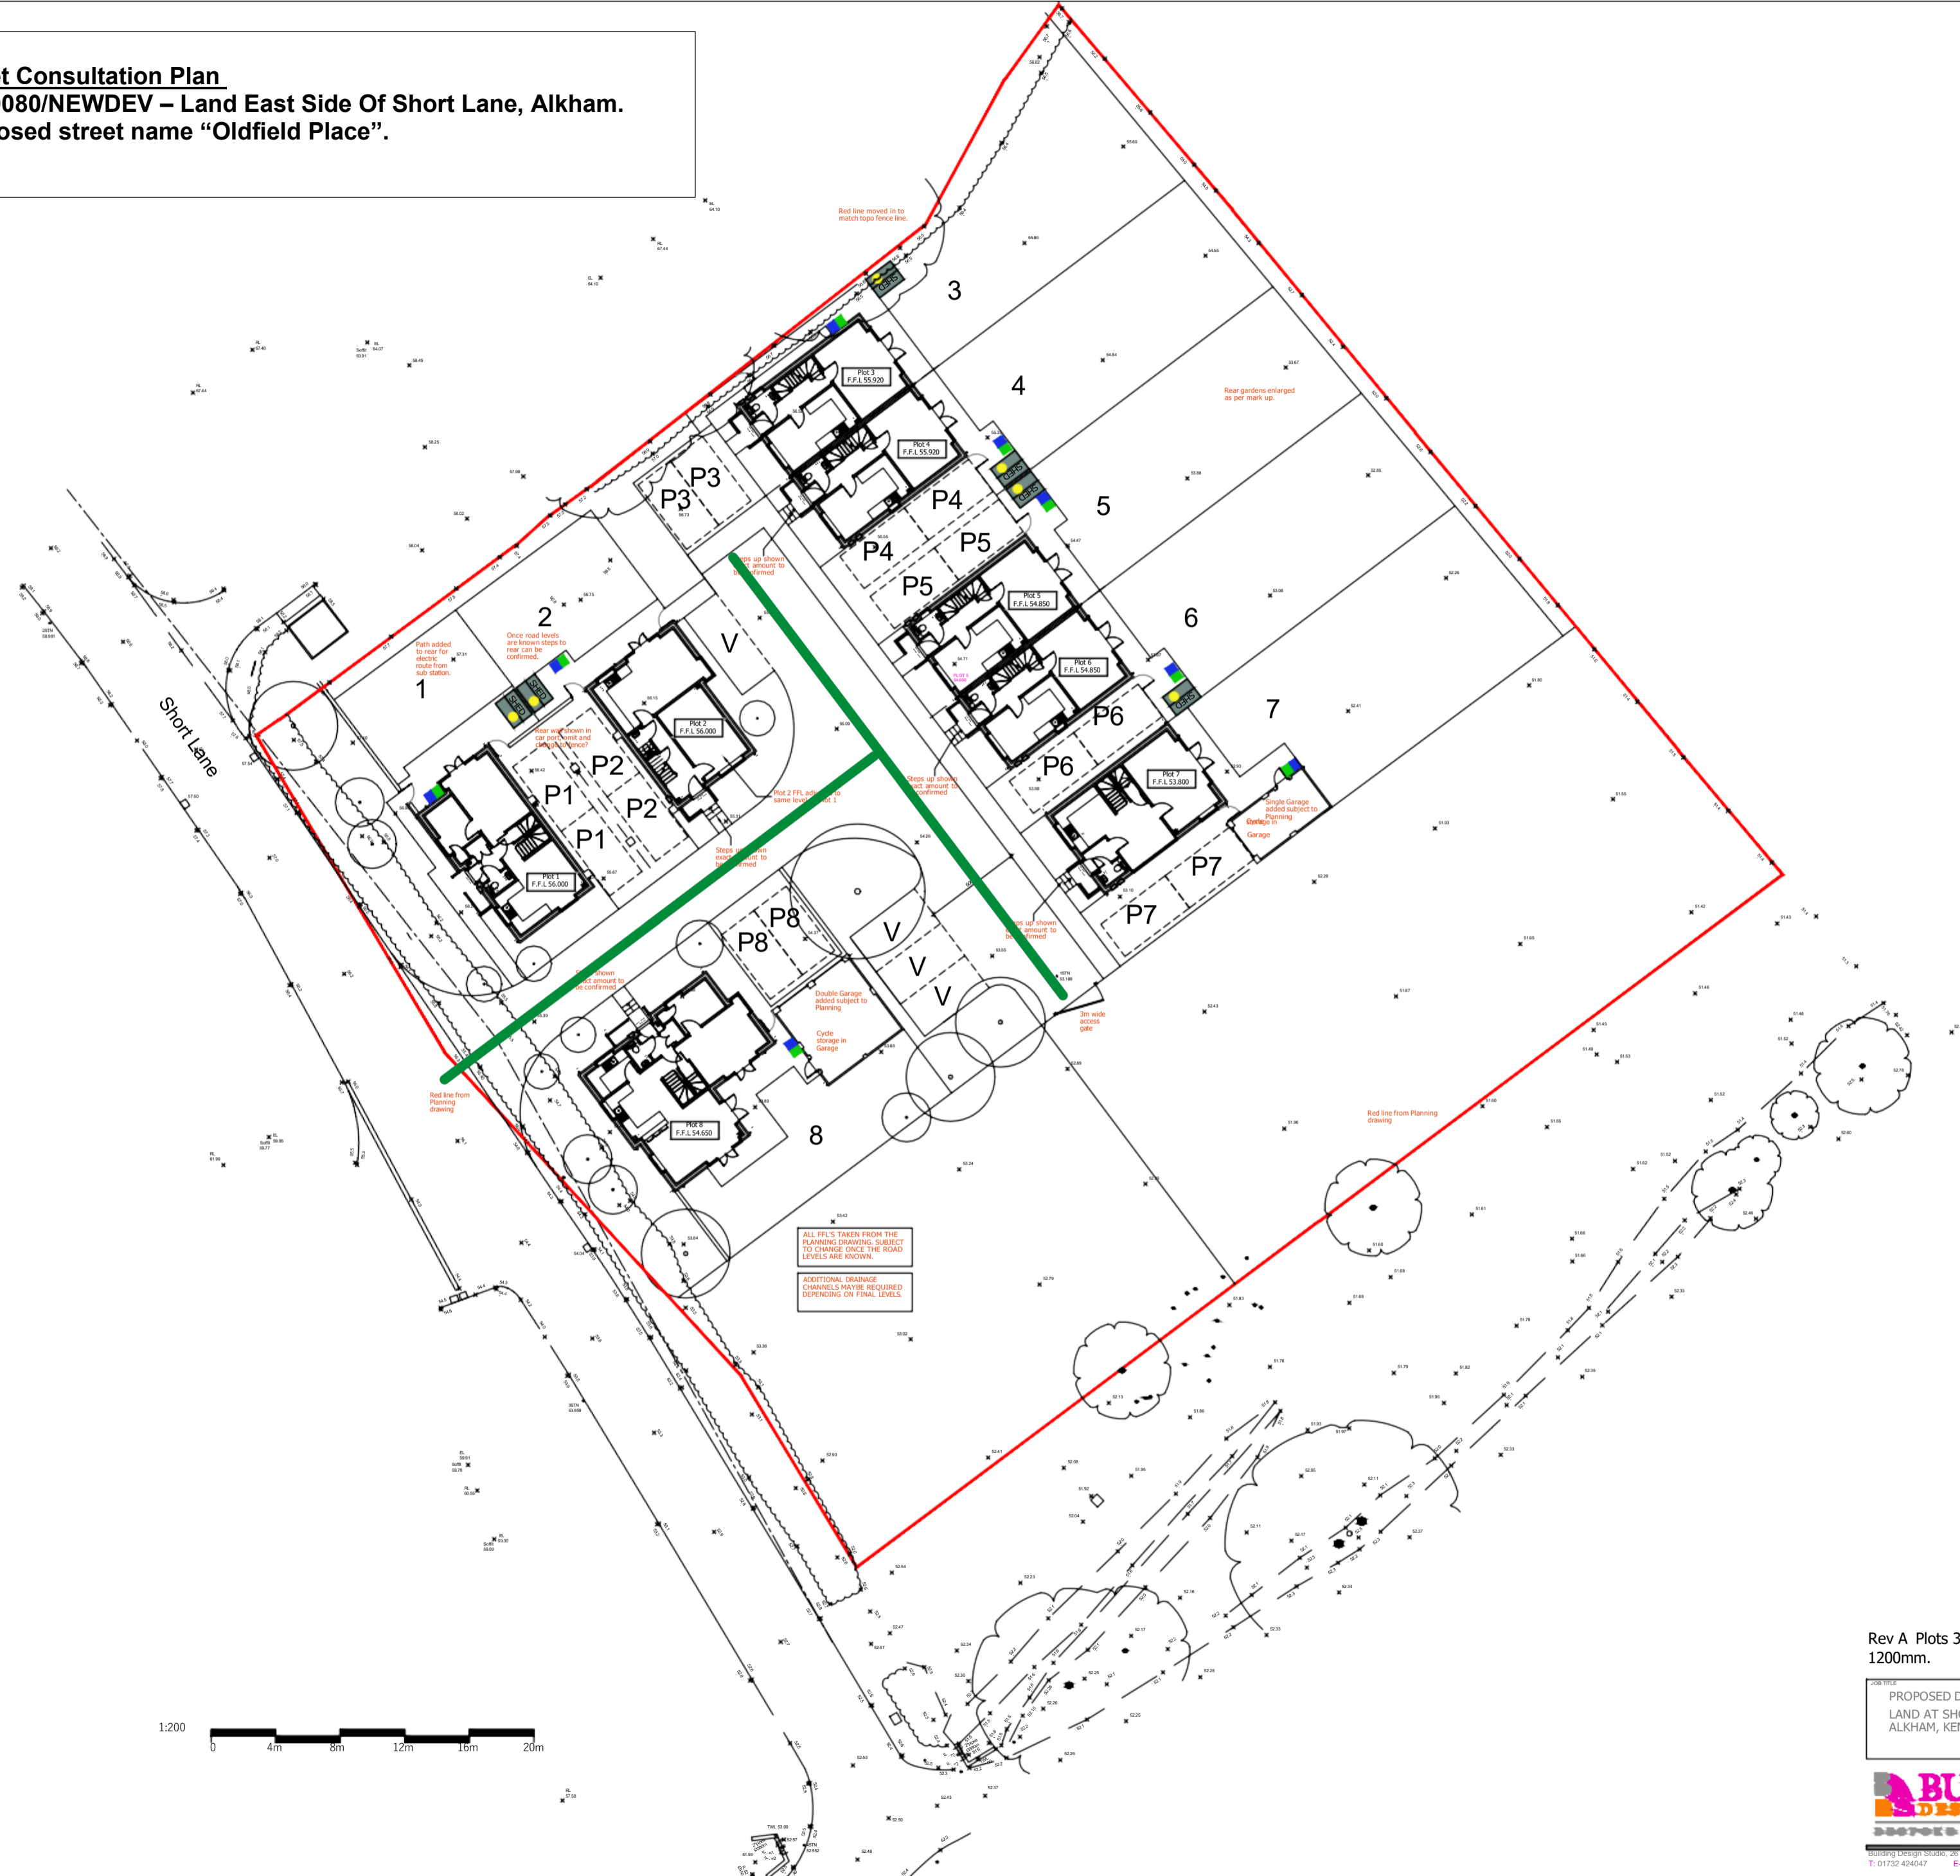

Rev A Plots 3 - 7 moved back 600mm. Visitor spaces moved back 1200mm.

JOB TITLE PROPOSED DEVELOPMENT LAND AT SHORT LANE ALKHAM, KENT		DRAWING TITLE PROPOSED SITE PLAN	
DATE SEPT 24	PROJECT NUMBER BDS-1827-C01	REVISION A	